



WEST BERKSHIRE DISTRICT COUNCIL  
02 SEP 2005  
PLANNING AND TRANSPORT STRATEGY

Revisions				
Rev.	Date	Description	Des	App'd

05/02003

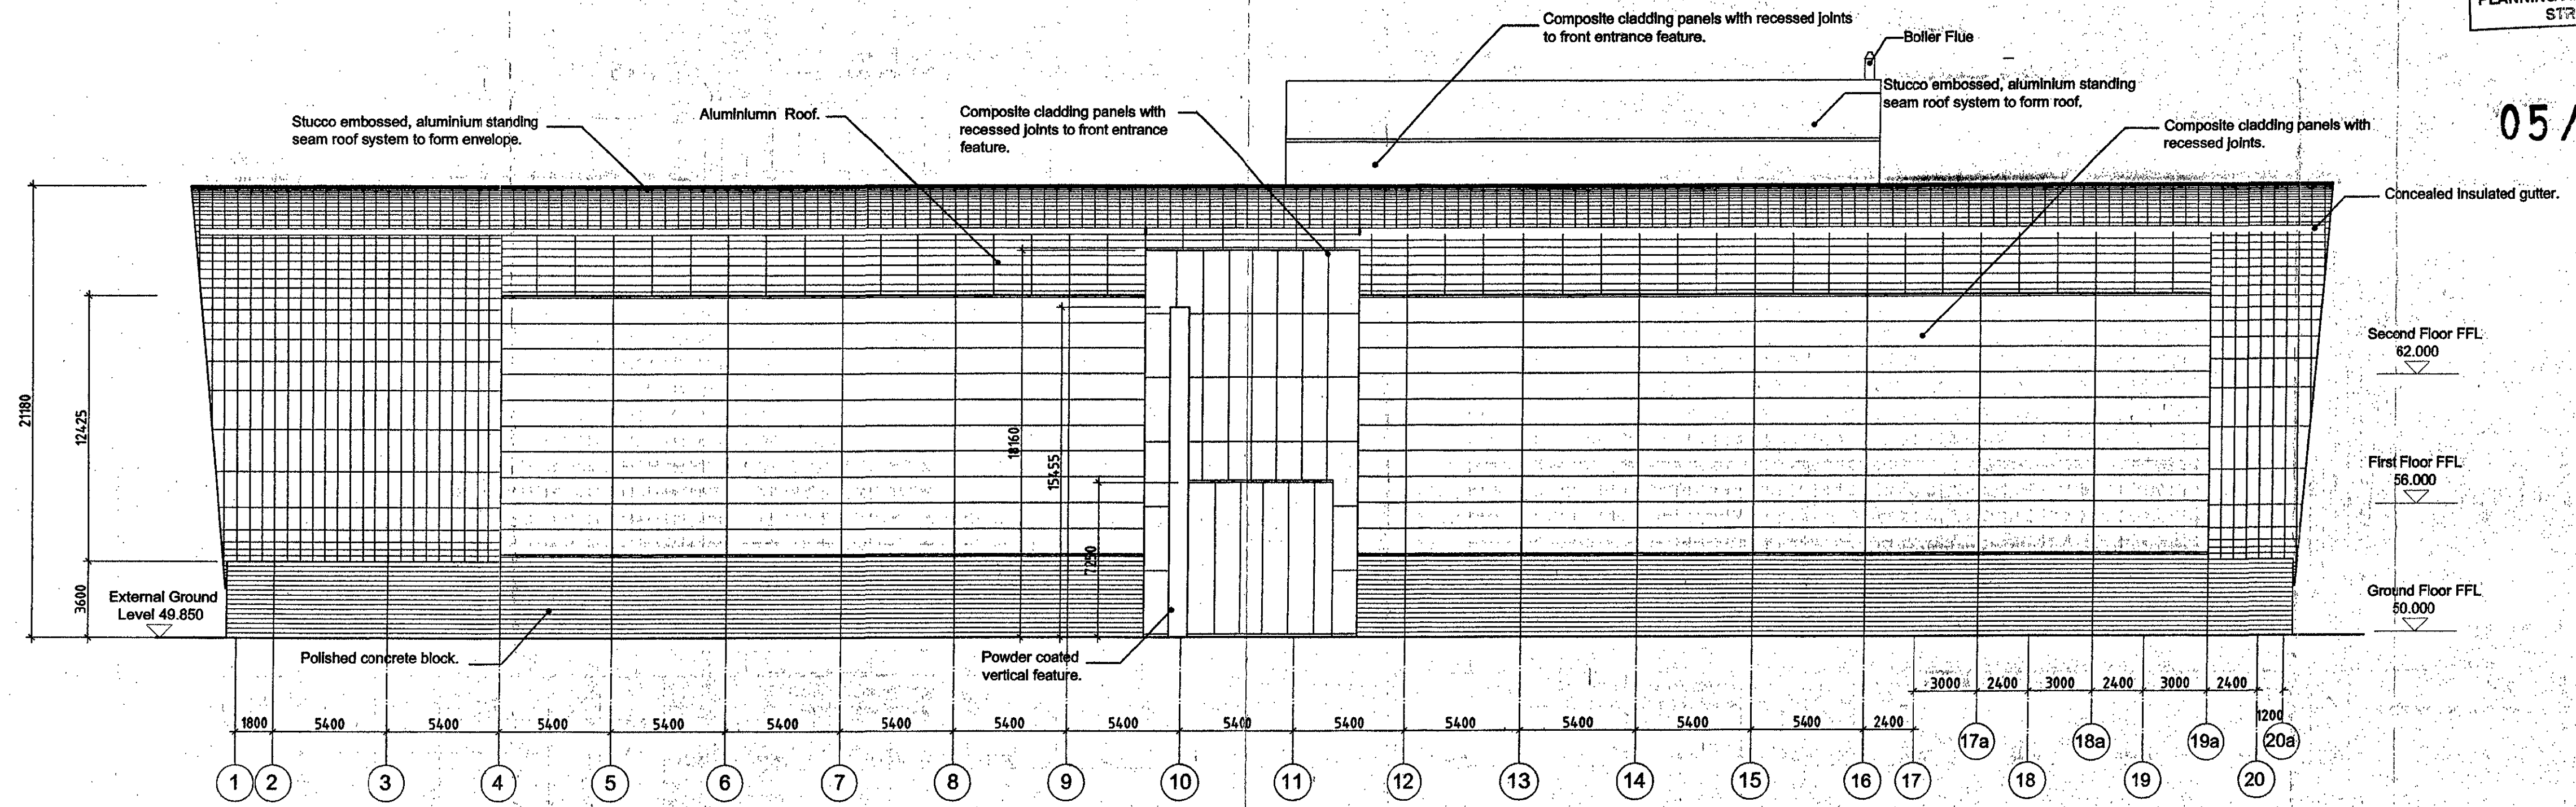

WEST ELEVATION

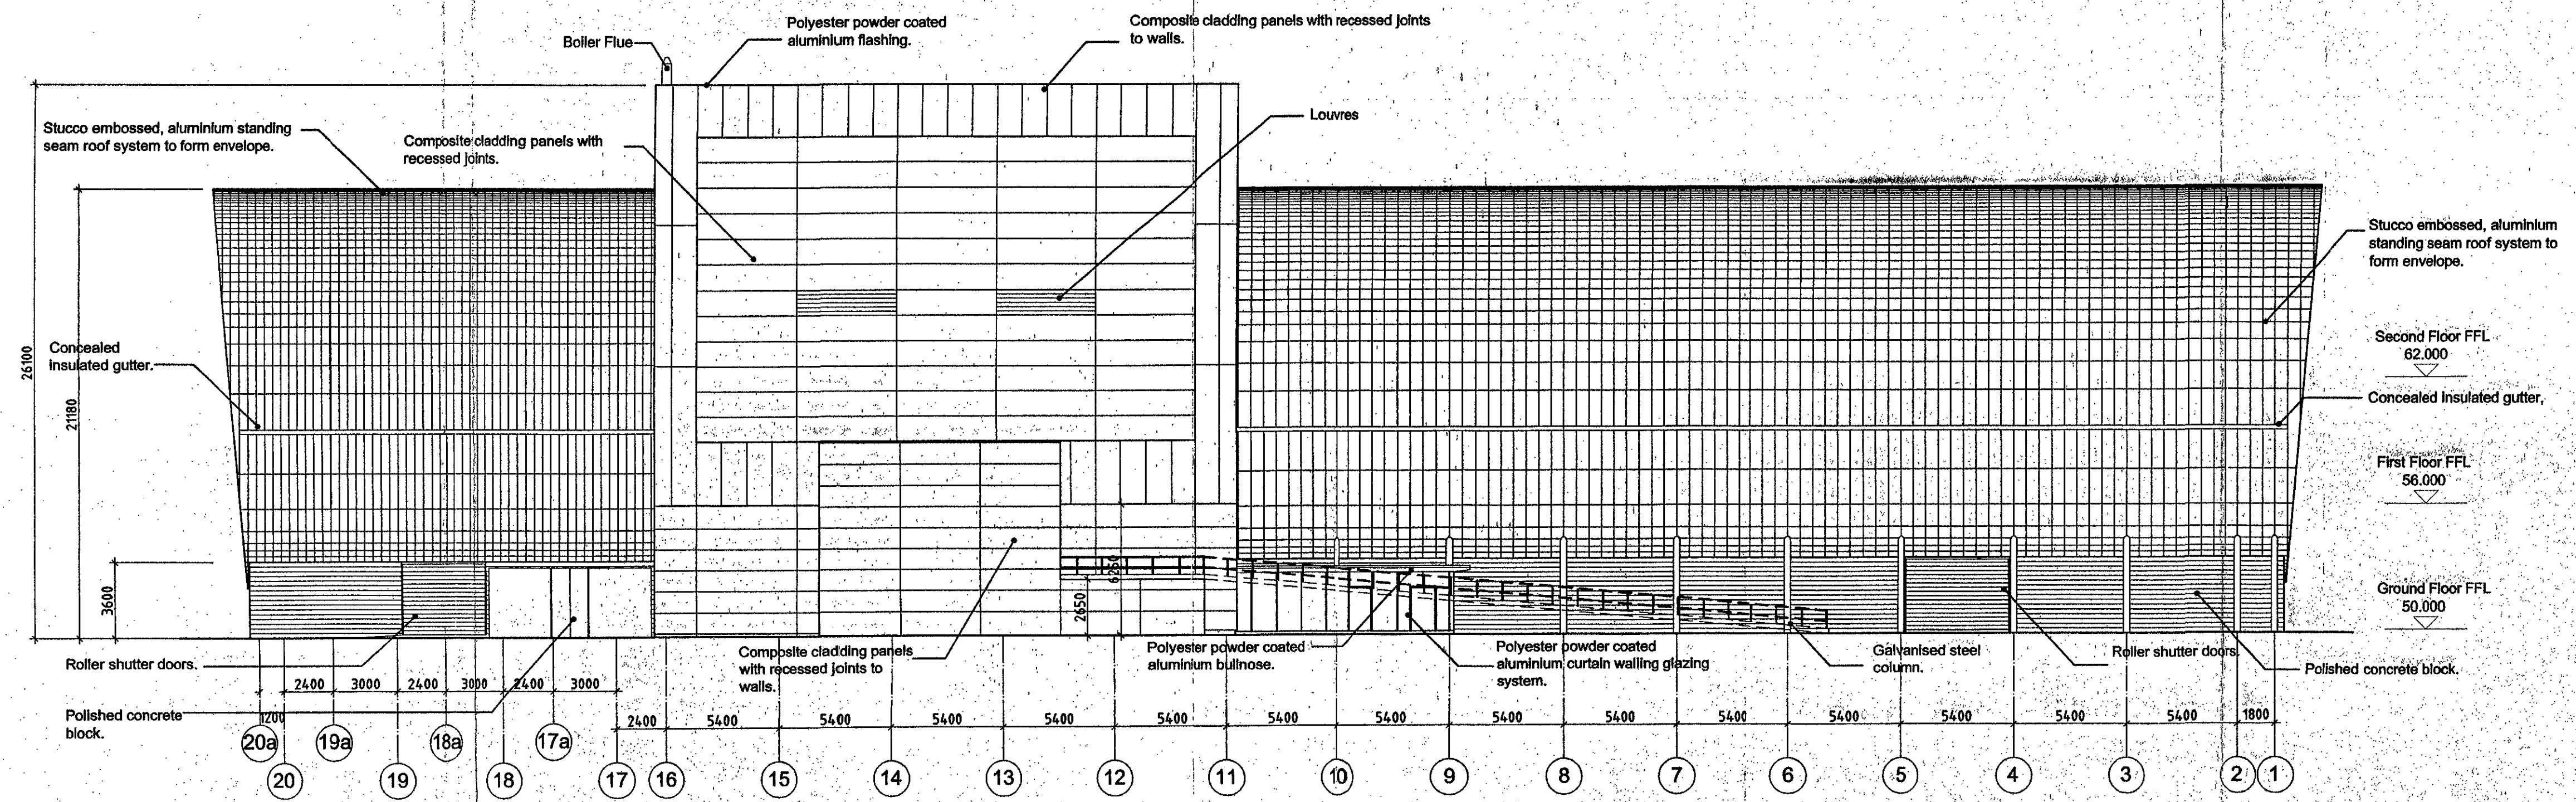

EAST ELEVATION

AWE Drawing Number:

**m+w zander**  
total facility solutions

M+W Zander FE UK Ltd  
Bentley House, Marshfield Road  
Chippenham, SN15 1JW  
Website: www.mwzander.com

Telephone +44 (0) 1246 400900  
Fax +44 (0) 1246 800906

Project  
**ORION PROJECT ALDERMASTON**

Drawing  
East & West Elevations

Project No.	Discipline	Drawing No.	Revision
	arch	P/0012	A

Drawn	Date	Scale	Approved	Date
MWZ	06/05	1:200	BA	10/8/05