



05/02003

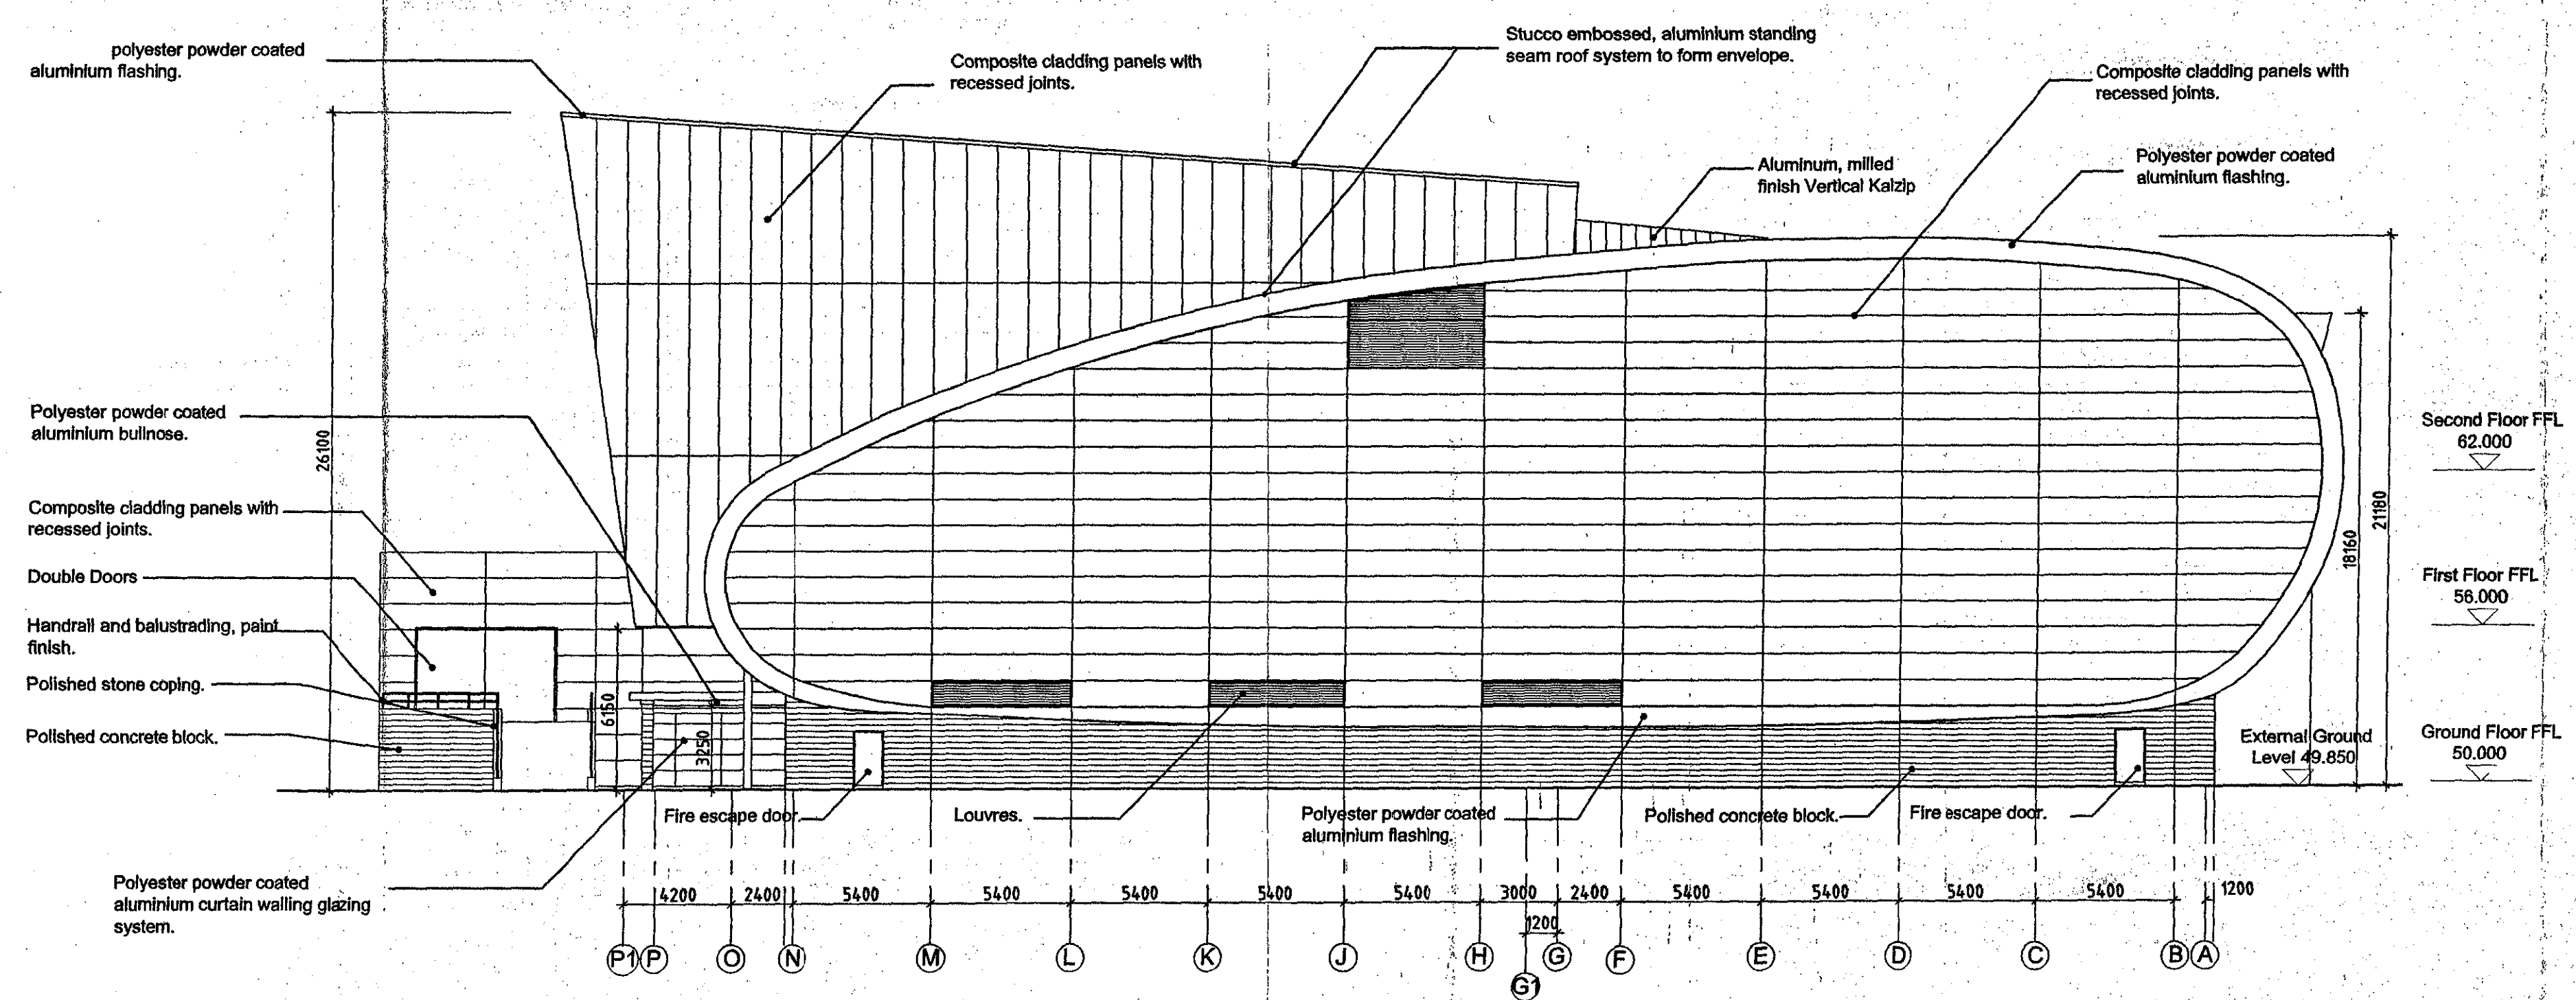

NORTH ELEVATION

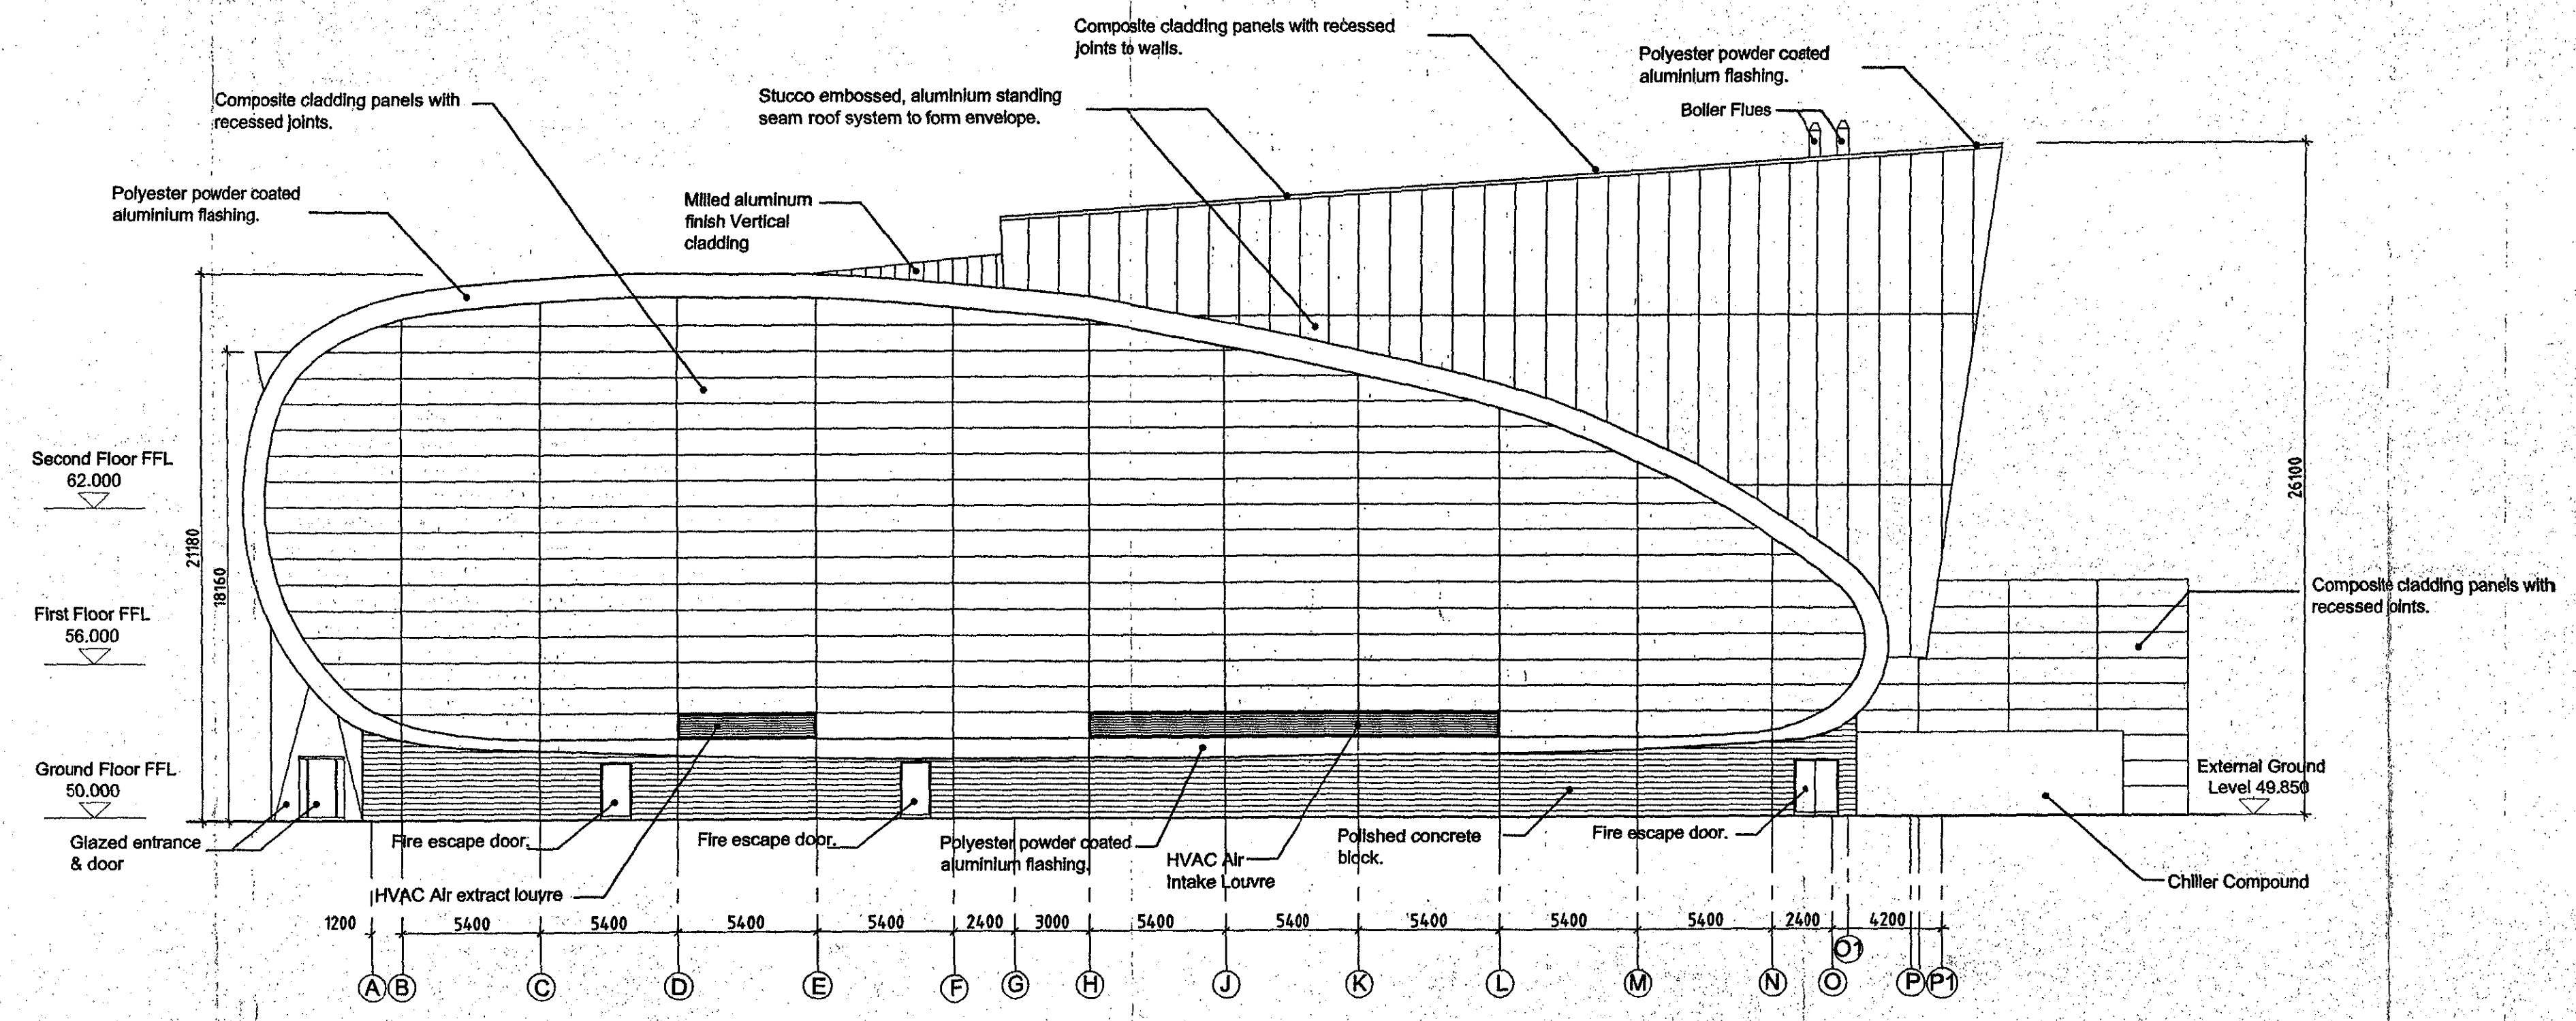

SOUTH ELEVATION

AWE Drawing Number:

m+w zander
 total facility solutions
 M+W Zander FE UK Ltd
 Bentley House, Moorfield Road
 Clapham, SW15 1JF
 Website: www.mw-zander.com
 Telephone +44 (0) 1240 455100
 Fax +44 (0) 1240 857995

Project
ORION PROJECT ALDERMASTON

Drawing
 North & South Elevations

Project No.	Discipline	Drawing No.	Revision
	arch	P/0011	A

Des/Eng	Date	Scale	Approved	Date
MWZ	08/05	1:200	GH	16/9/05