




South west elevation

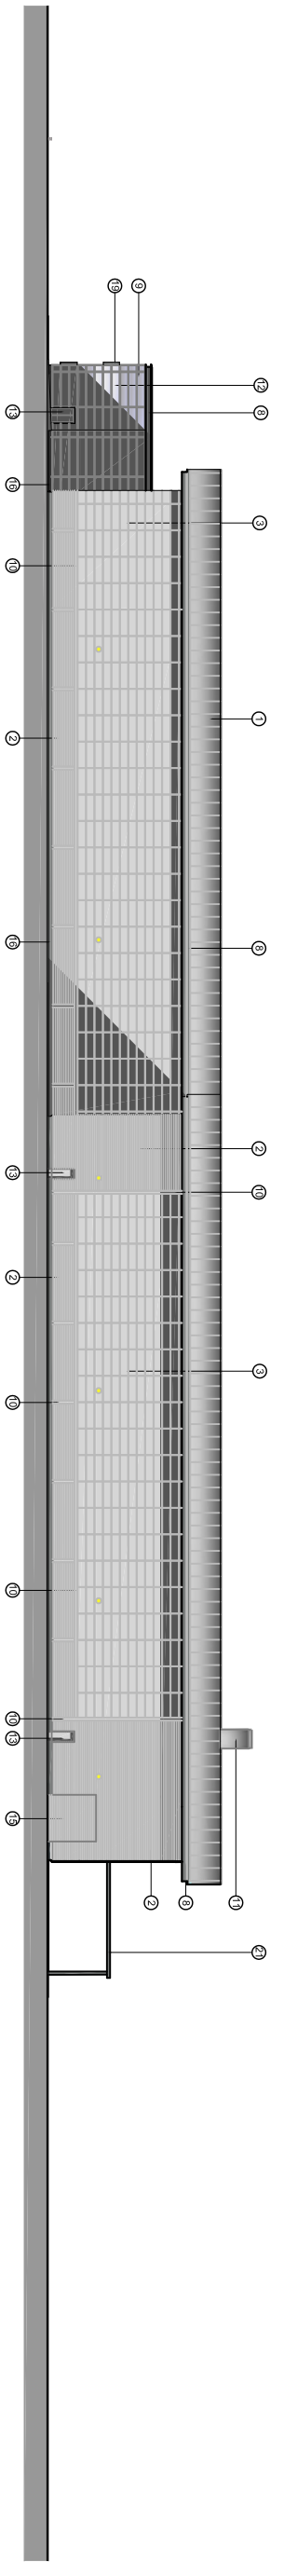

North east elevation

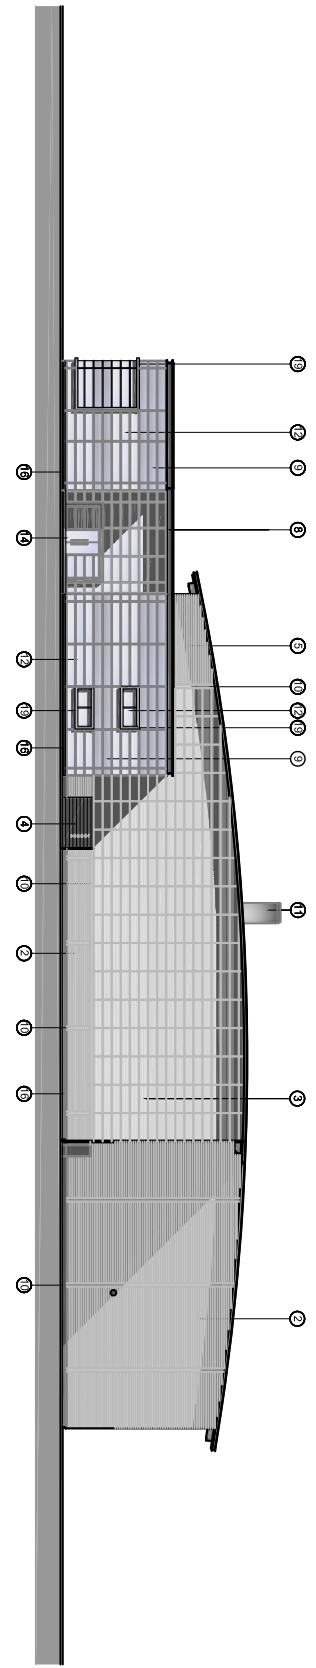

South east elevation

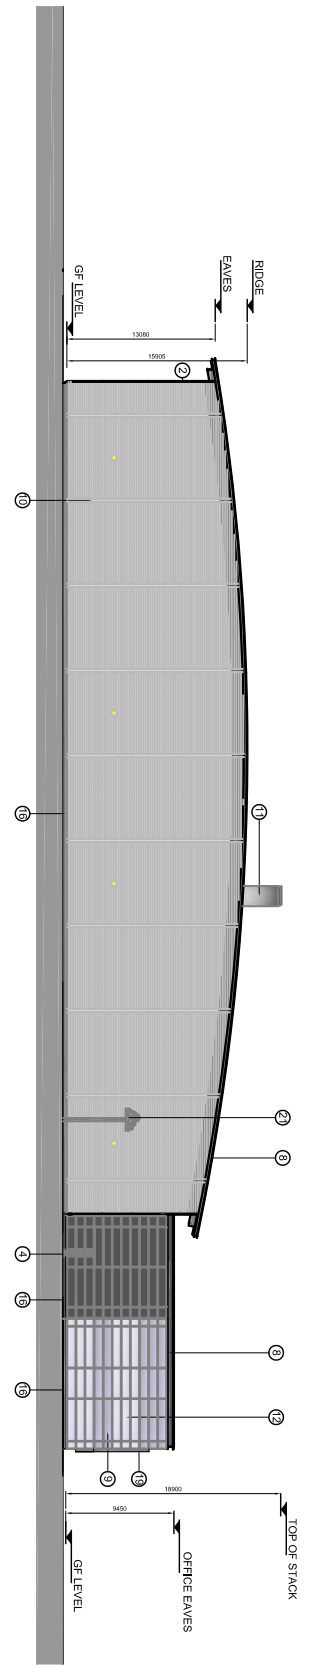

North west elevation



Sulles 55 and 58 Cherry Orchard East Kembley Park Swindon SN2 8UD
T 01793 818100 F 01793 818101 E rpsen@rpsgroup.com W www.rpsgroup.com

Client: AWE

Project: Project Pegasus

Title: Elevations of proposed facility

Date: 07 July 09 Scale: NTRS Original Paper Size: A3

Drawn: GP Checked: PK/SB Job Ref: JWR:1136

Figure 9