

PROTECTIVE MARKING UNCLASSIFIED	1	2	3	4	5	6	7	8	9	10
DRAWING REFERENCE No. SB/										
DRAWING No. N247-00-PL00-XA1003-7D	SHT OF									

USED ON


© Crown Copyright (—)
This document is of United Kingdom origin and contains proprietary information which is the property of the Secretary of State for Defence. It is furnished in confidence and may not be copied, used or disclosed in whole or in part without prior written consent of the Intellectual Property Rights Group.
IPR-PL1, Ministry of Defence, Abbey Wood, Bristol, BS34 6JH, England

DRAWING OFFICE
REFERENCE
1

DO. —

—

CERTIFIED	KNC
CHECKED	ZM
DRAWN	JPM

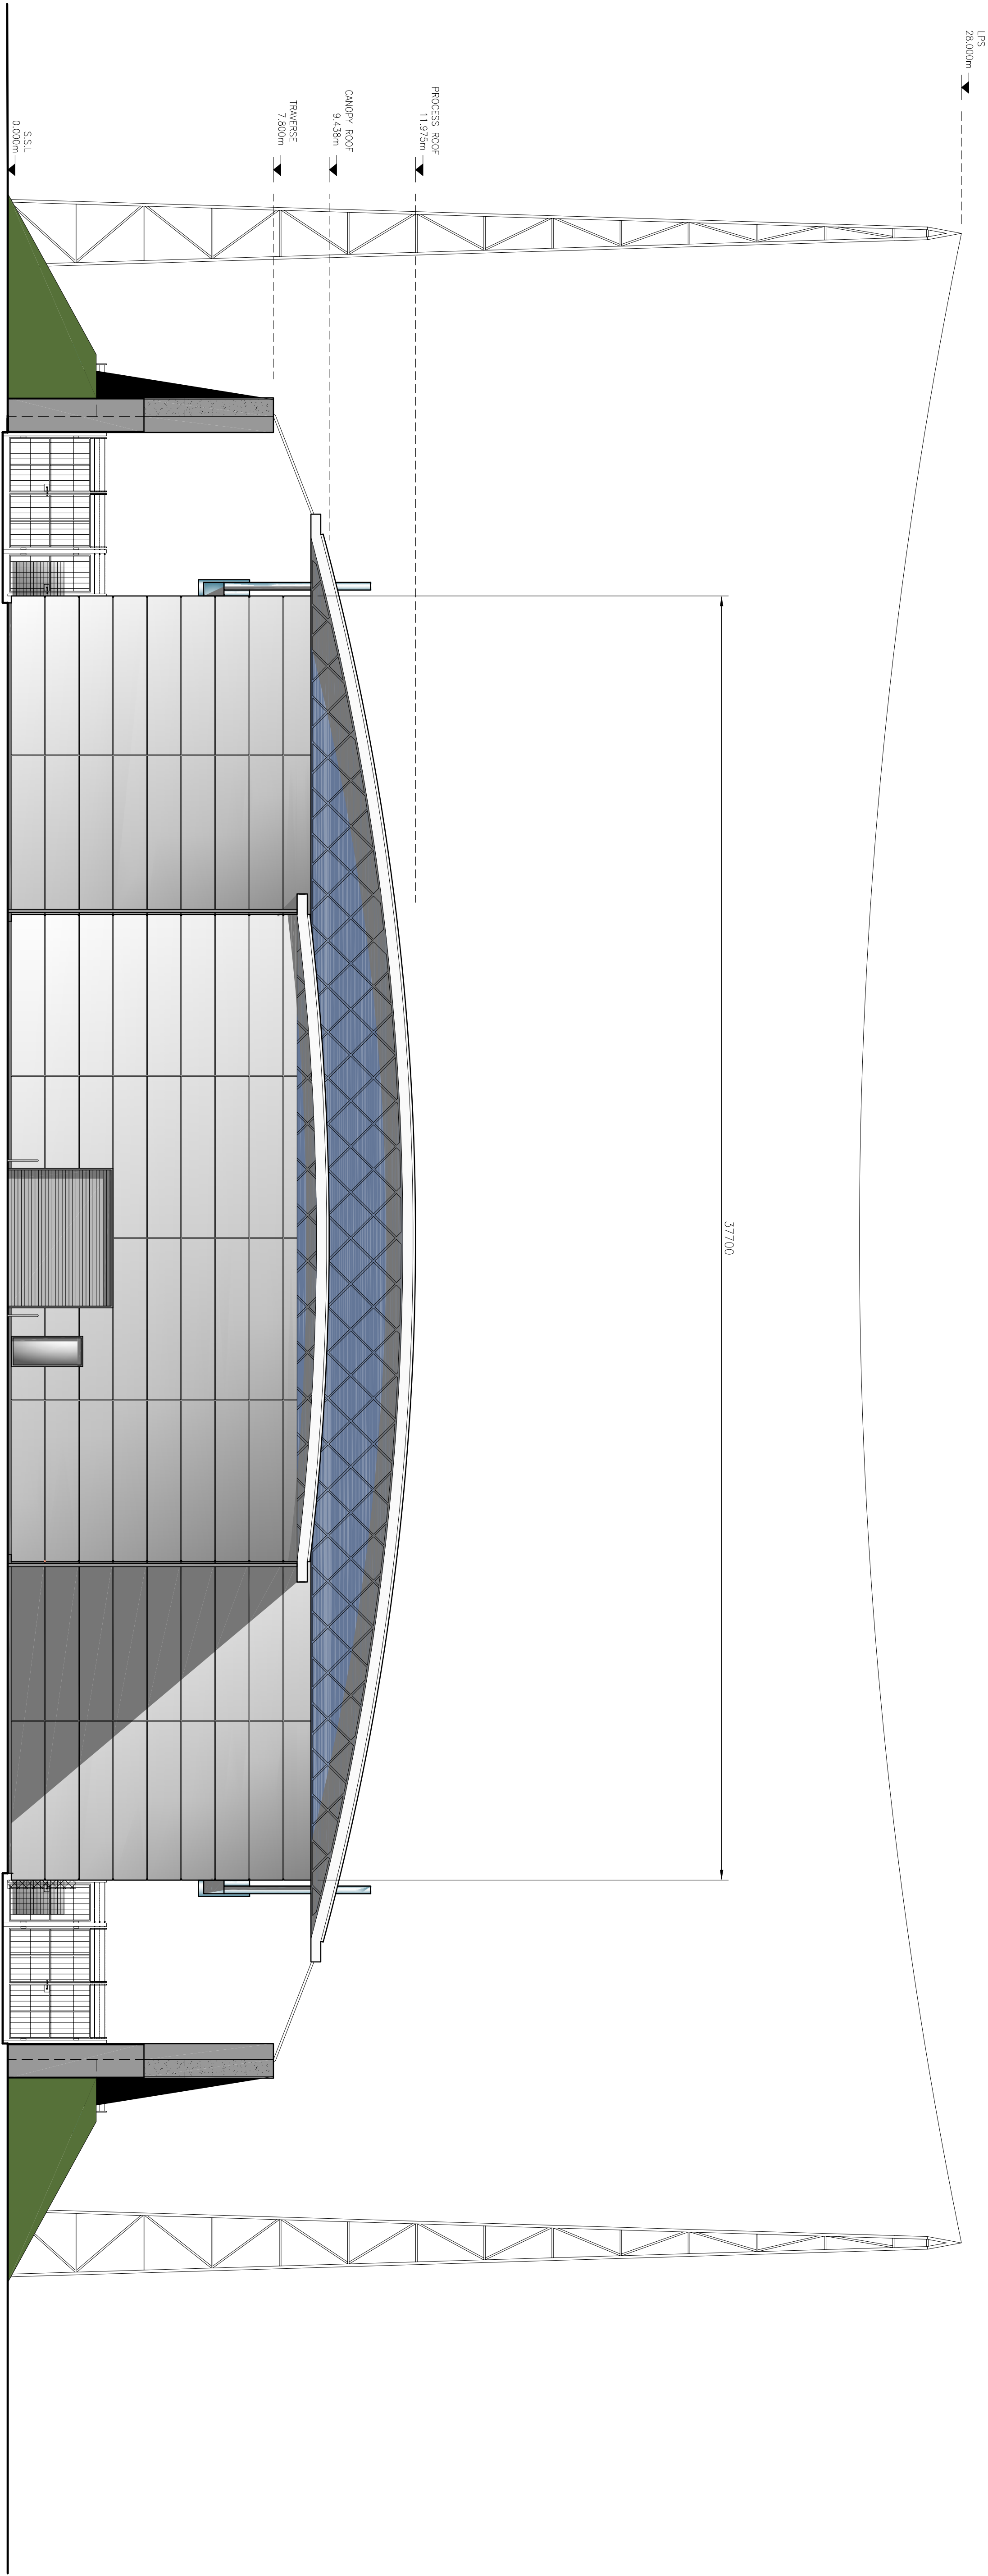

EXTERNAL FINISHES

Roof to be Kalsip mill finish aluminium standing seam.
Wall cladding to High level walls, diagonal rainscreen cladding Eternit Lomino external high pressure laminate Colour – Metallic 0330 – brushed navy.
Horizontal panels
Kingspan Optima composite insulated panels.
Colour – Colouredcoat FVDF silver metallic.
Windows to be Specialist blast resistant to match diagonal cladding.
Engineering Blue Brickwall to Building Entrance.
Towers Steelwork to be galvanised.
Finishes to External Doors to match wall cladding – silver metallic.
Finishes to Roller Shutter Door to match wall cladding – silver metallic.
External Louvers to be silver metallic.
Concrete finish to Traverse Panels – Exposed Aggregate.
HMC Chimneys and Housings to be Stainless Steel.

NOTES:

1. FOR CLADDING SPEC REFER TO DRAWING N247-00-PL00-XA1002
2. FOR ELEVATIONS SHOWING REMOVABLE FRAGMENT PROTECTION BARRIERS SEE DRAWING N247-00-PL00-XA1009.

REVISD PLANNING ISSUE	7D	18/10/07	MATERIAL	TOLERANCES	ORIGINAL SCALE	TITLE	PRINT CONTROL No.
REVISD PLANNING ISSUE	6D	11/10/07			1:100 @ A1	HEFF – WEST ELEVATION	N
REVISD PLANNING ISSUE	5D	07/09/07				ELEVATIONS – SHEET 2 OF 4	G
FINAL PLANNING ISSUE	4D	26/03/07	PROTECTIVE FINISH				
PLANNING ISSUE	3D	23/02/07					
PLANNING ISSUE	2D	29/01/07					
PLANNING ISSUE	1D	22/12/06	SURFACE TEXTURE	CAD REF.	DIMS. IN mm	SAFETY SYSTEM LEVEL	
CHANGE No / ACTION SHEET No	ISSUE	DATE					

Safety	—
Health	—
Environment	—

PROTECTIVE MARKING
UNCLASSIFIED

DRAWING REFERENCE No.
SB/

DRAWING No.
N247-00-PL00-XA1003-7D

A
1