



Ground Floor Plan

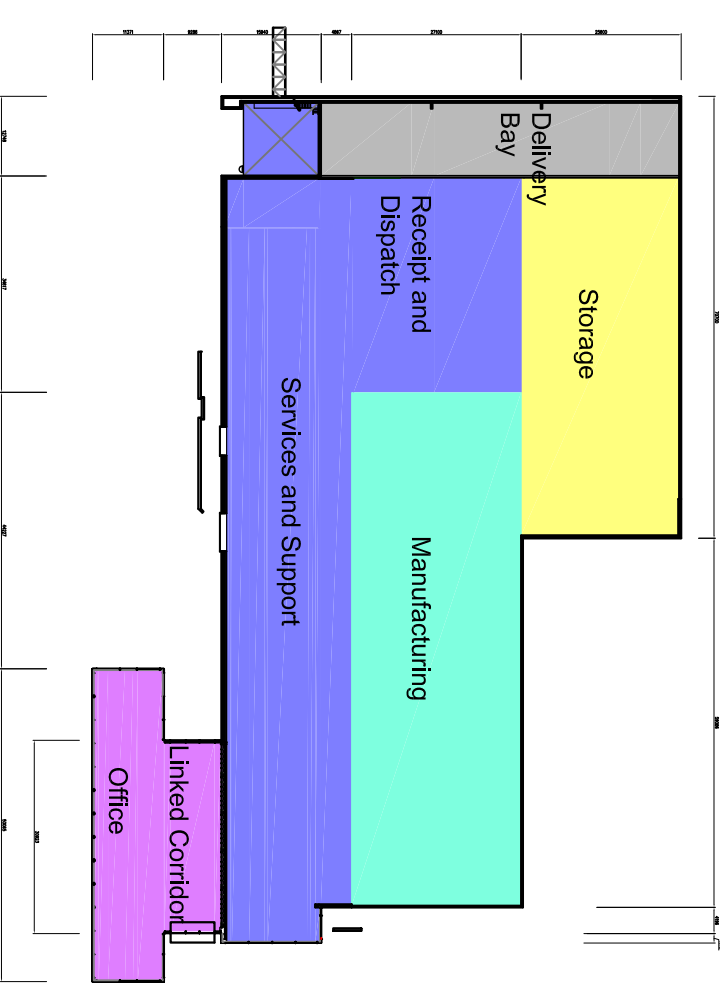

First Floor Plan

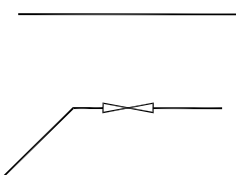

Sales 55 and 58 Cherry Orchard East Kembley Park Sairdron SN2 8UQ
 T: 01793 818100 F: 01793 818101 E: rpsn@rpsgroup.com W: www.rpsgroup.com

Client: AWE
 Project: Pegasus
 Title: Floor Plans

Date: 07July09 Scale: as shown Original Paper Size: A3
 Drawn: GP Checked: SB/ PK Job Ref: JWR.1136

Figure 8

www.rpsgroup.com