


LEGEND

	OFFICE AND ATRIUM AREA
	SERVICES AND SUPPORT
	MATERIAL HANDLING AREA
	RECEIPT AND DESPATCH
	STORAGE AREA
	DELIVERY BAY

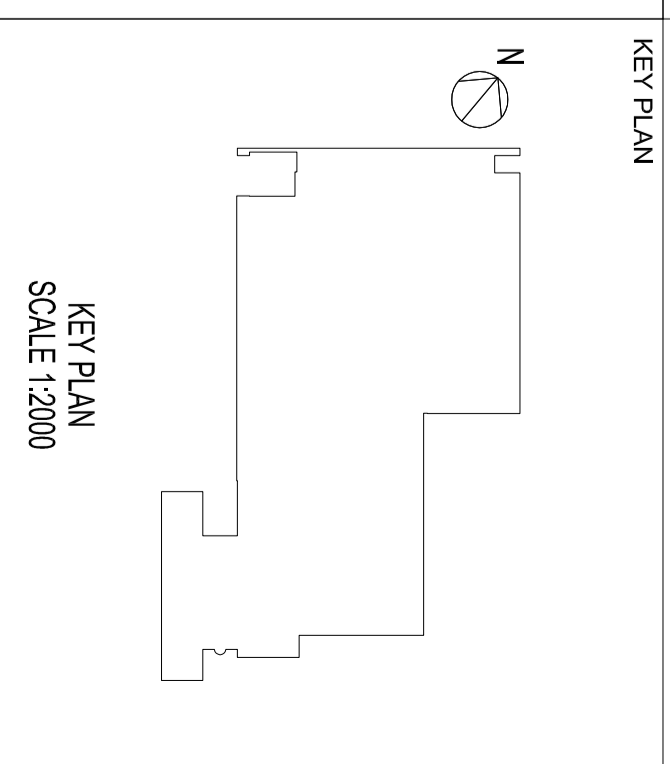

Consideration Risks | Maintenance Risks | Demolition Risks
 In addition to the risks listed on this sheet, the following risks are associated with the type of work detailed on this drawing. See notes on the drawing for further information.
 The structural steel and masonry on this drawing will be erected by competent contractor working to appropriate codes of practice.

SAFETY, HEALTH AND ENVIRONMENTAL INFORMATION
 NOTES:
 AVOID EXISTING GROUND LEVEL CROSSING AREAS.

Drawn by:	Architect:	Project name:	Project number:
Checked by:	Issue for:	Client:	Issue date:
Scale:	Scale:	Project location:	Project status:
Issue date:	Issue date:	Project reference:	Project reference:
Issue date:	Issue date:	Project reference:	Project reference:

CLIENT
ALDERMISTON REGION
BERKSHIRE REG AFR
NOT PROTECTIVELY MARKED
AND DRAWING REFERENCE NUMBER
PROJECT NUMBER
PROJECT NUMBER

ARCHITECT
archid amec

TITLE
PLANNING
GROUND FLOOR PLAN

SCALE 1:2000

0 2 4 6 8 10 20 METRES