

BUILDING(S) COVERED

SERVICE CODE(S)

© Crown Copyright (2007)  
 This document is of United Kingdom origin and contains proprietary information which is the property of the Secretary of State for Defence. It is furnished in confidence and may not be copied, used or disclosed in whole or in part without prior written consent of the Intellectual Property Rights Group.  
 IPR-PL1, Ministry of Defence, Abbey Wood, Bristol, BS34 8JH, England


DRAWING OFFICE REFERENCE

D.O.



AWEC ( )

CERTIFIED  
 CHECKED N.C.  
 DRAWN C.R.W.



mm 10 20 30 40 50 60 70 80 90 100

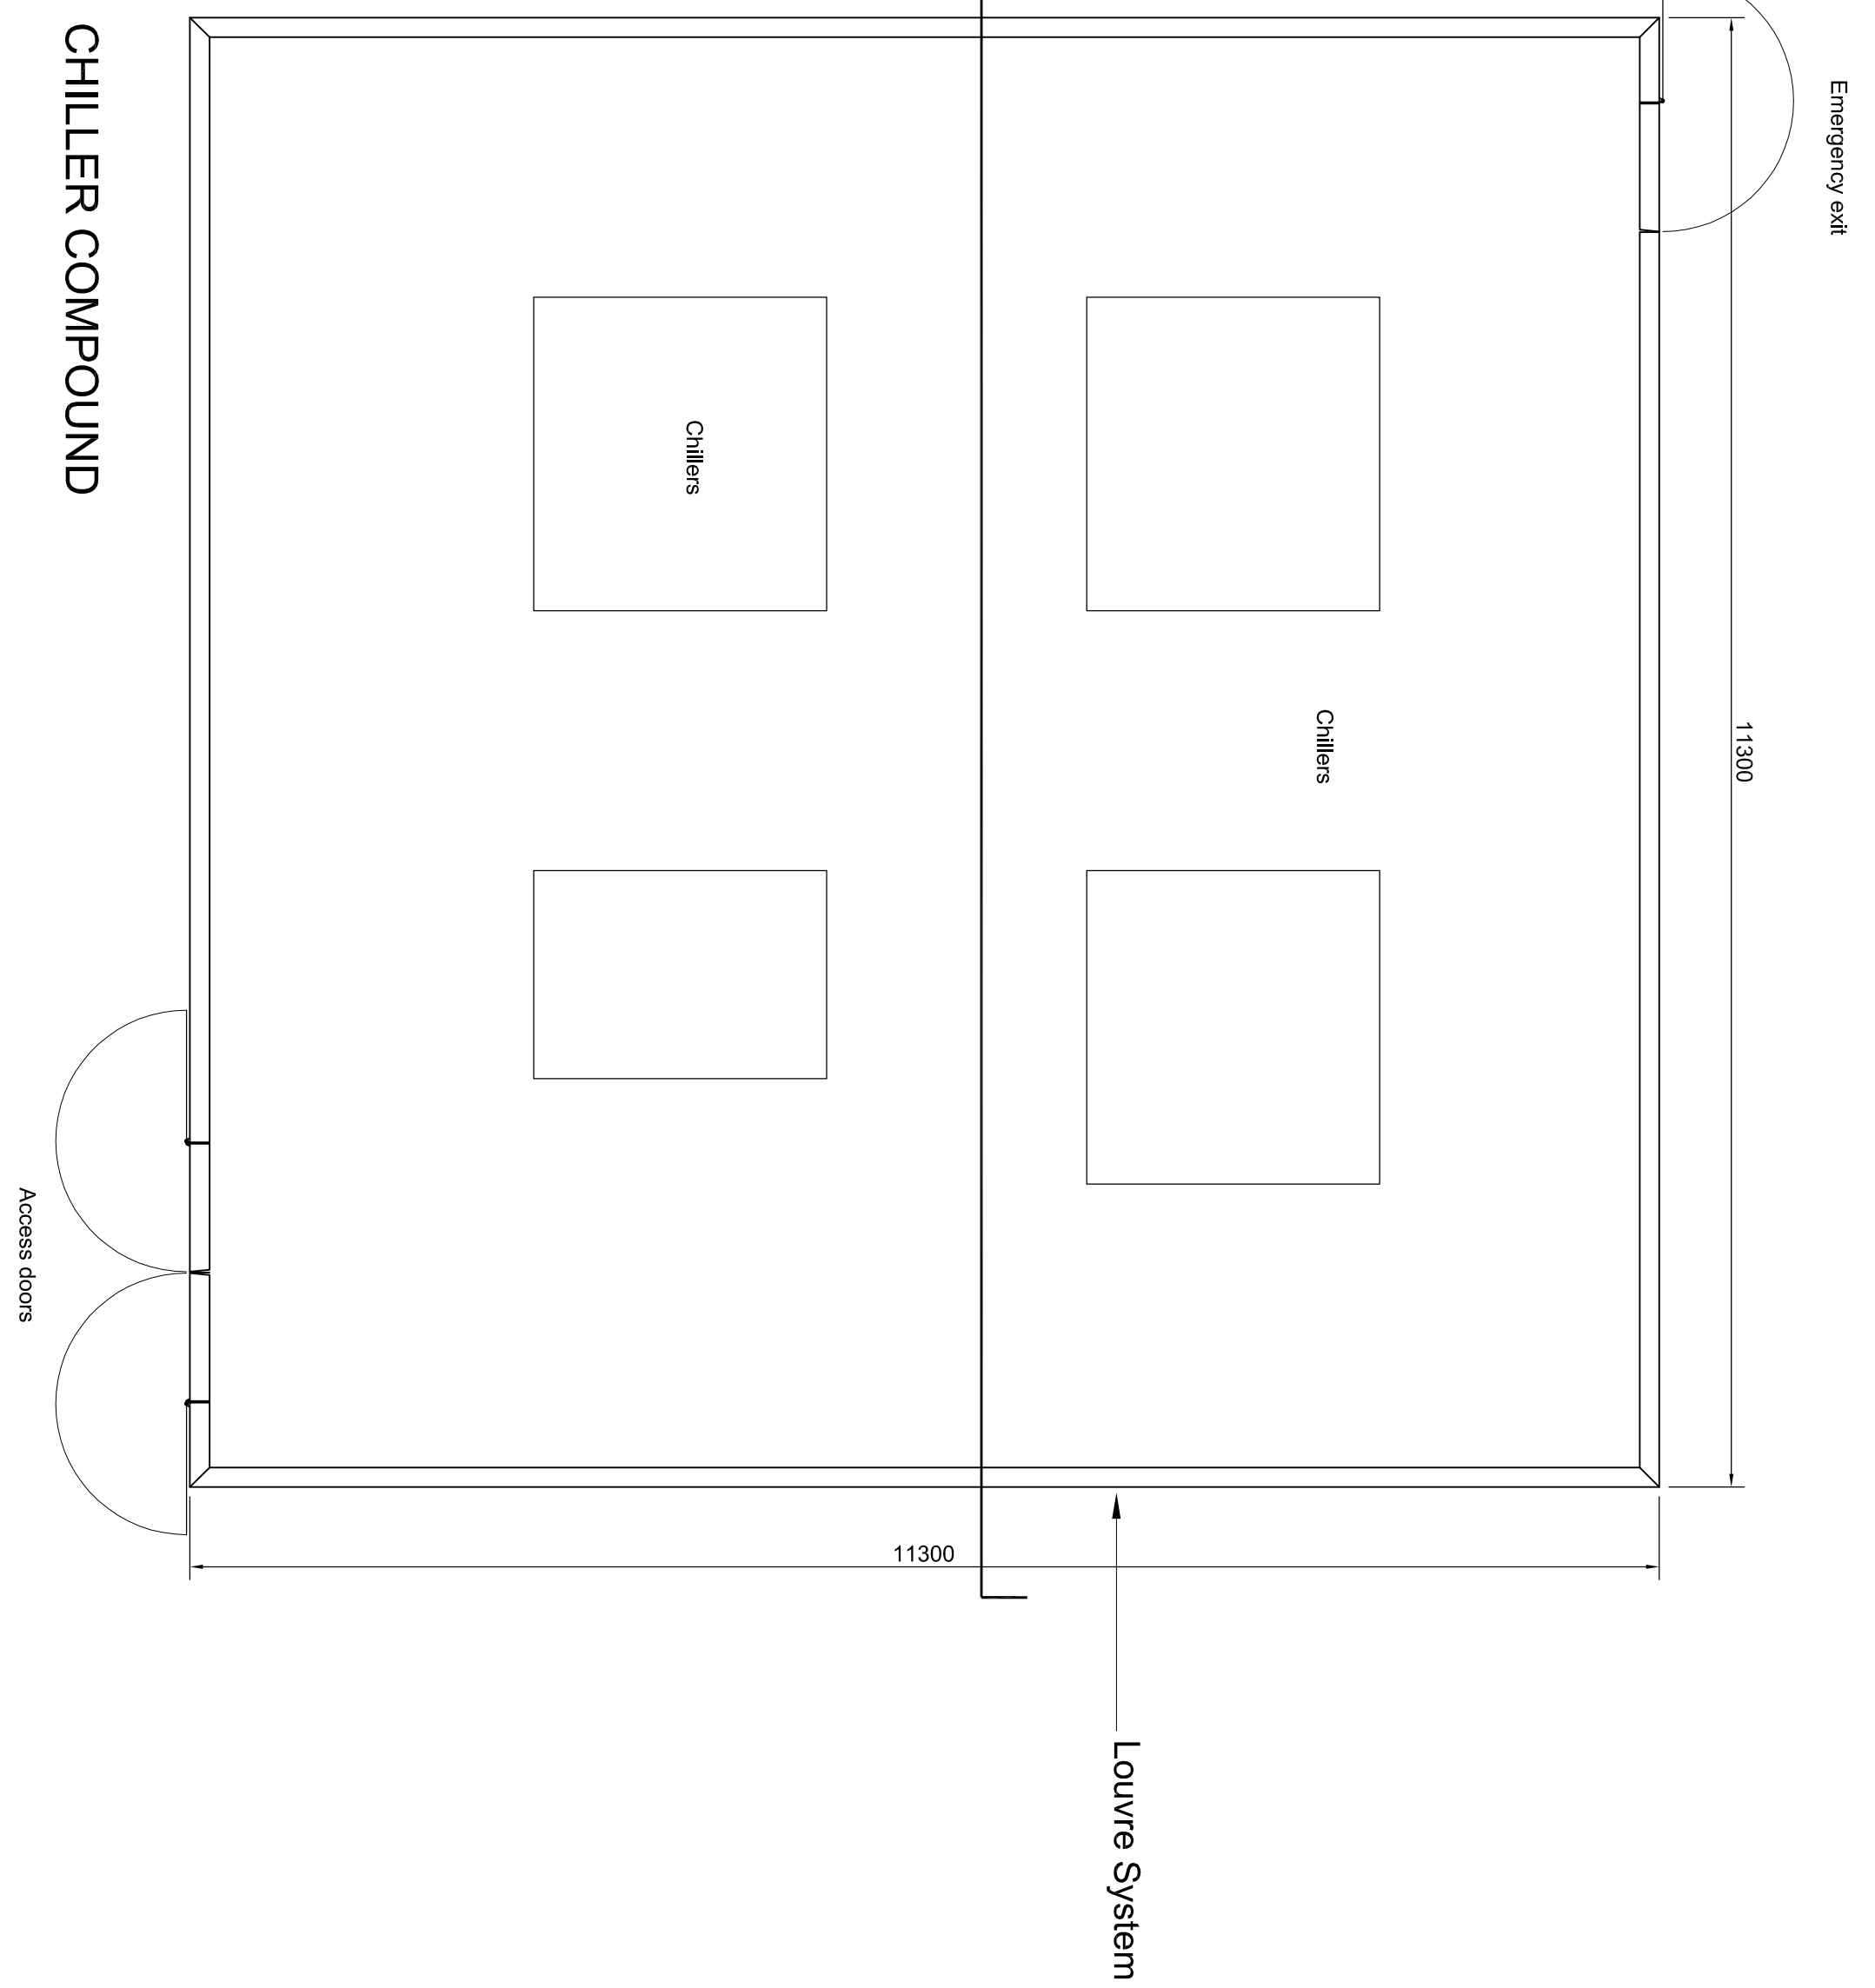

FRONT ELEVATION

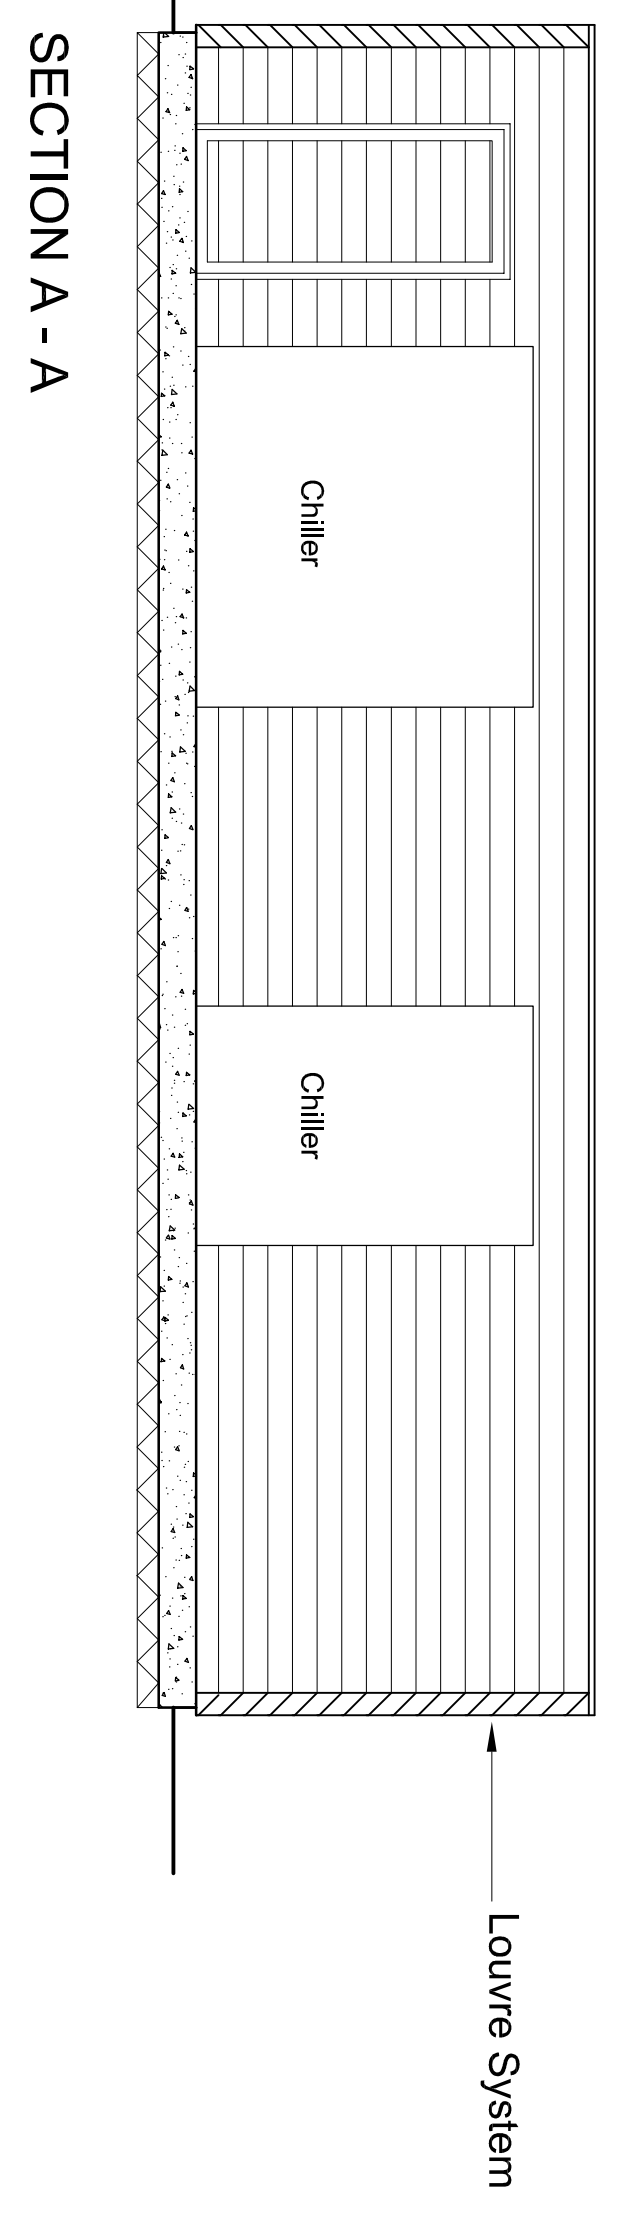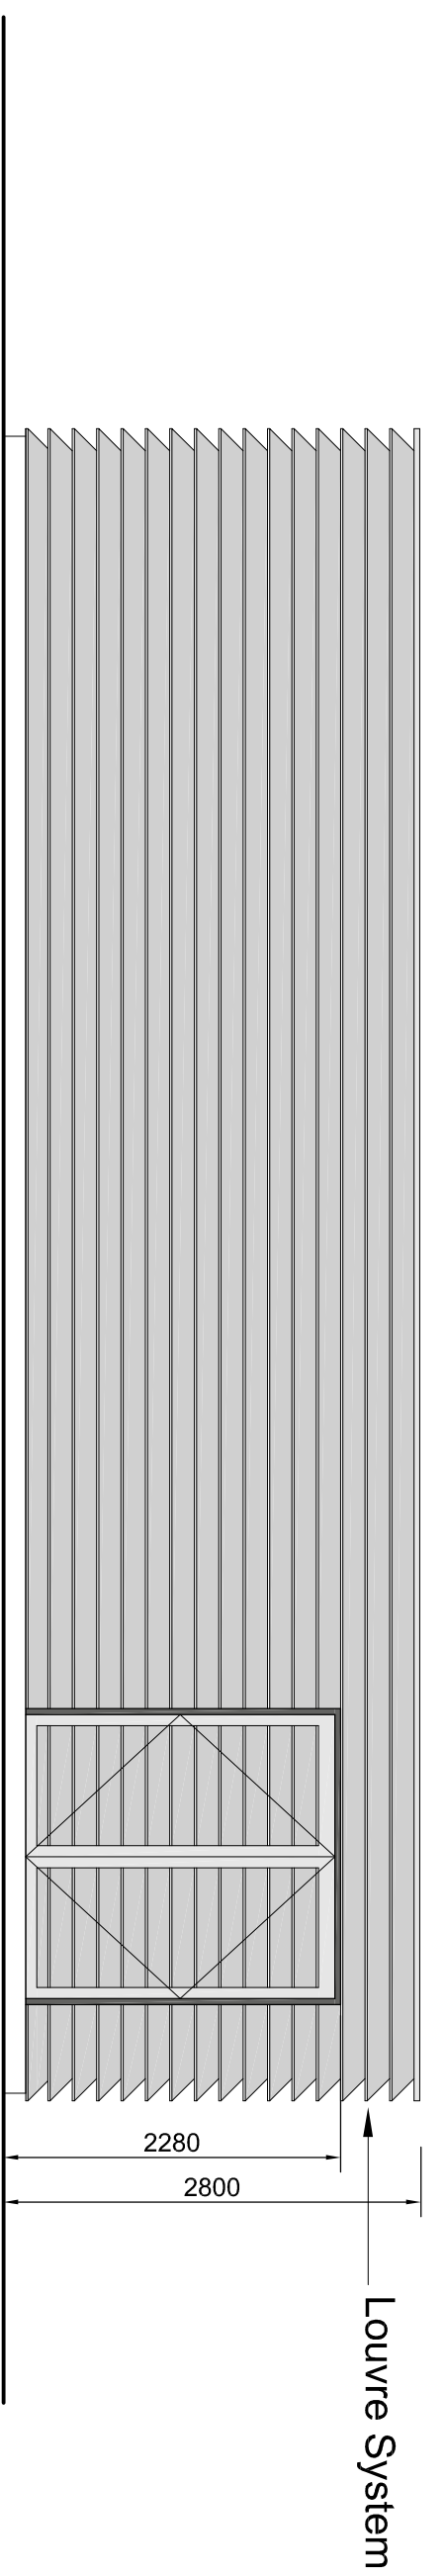

REAR ELEVATION

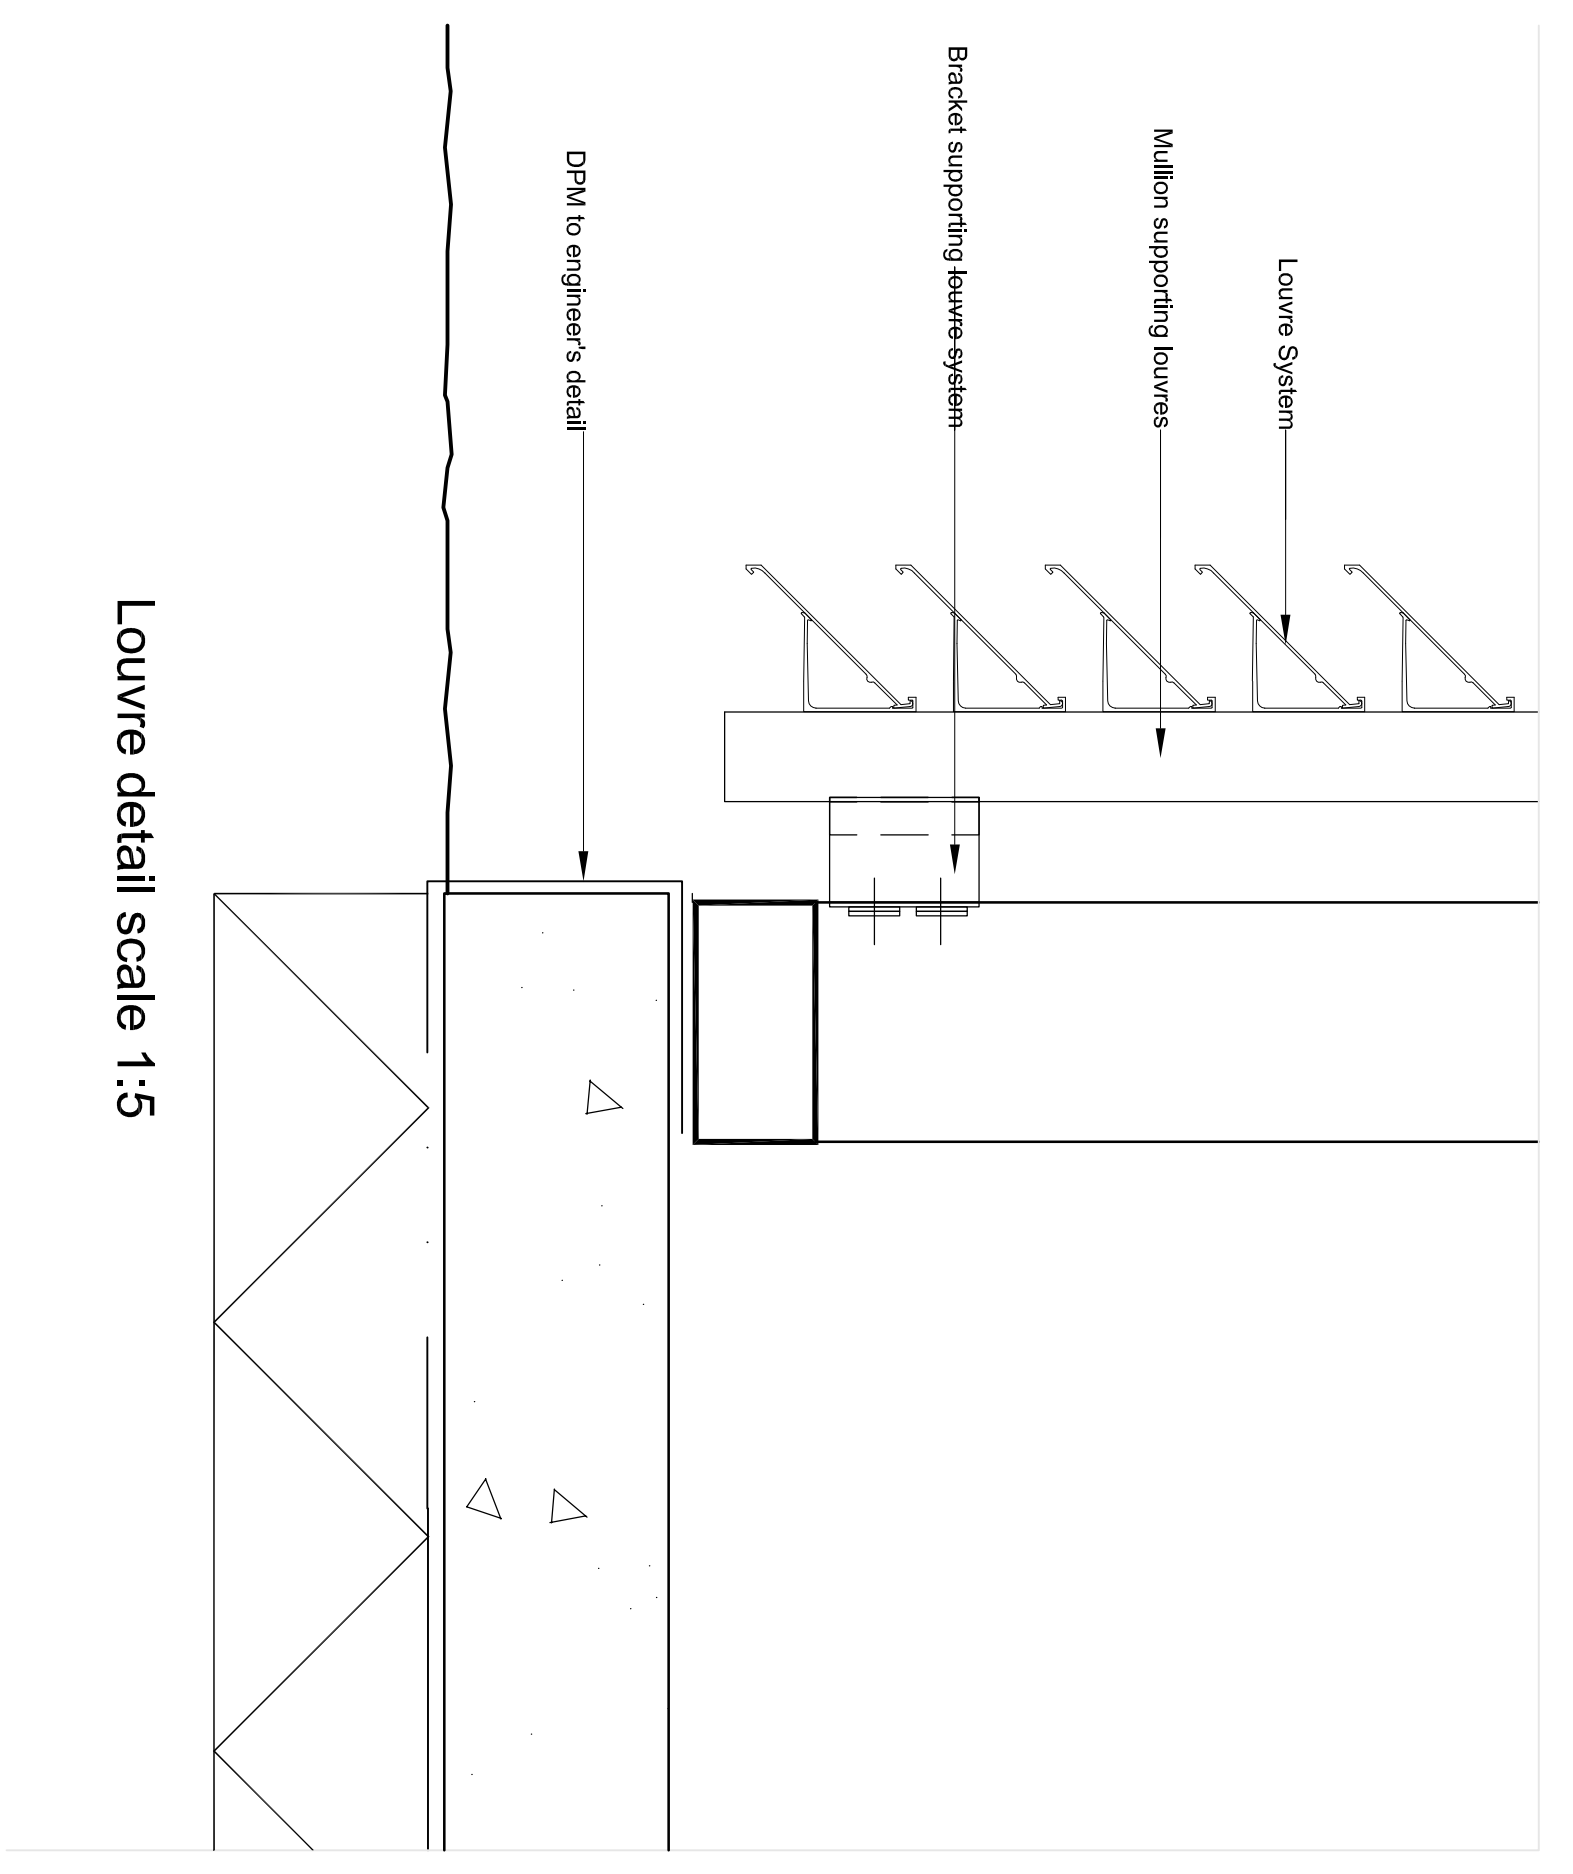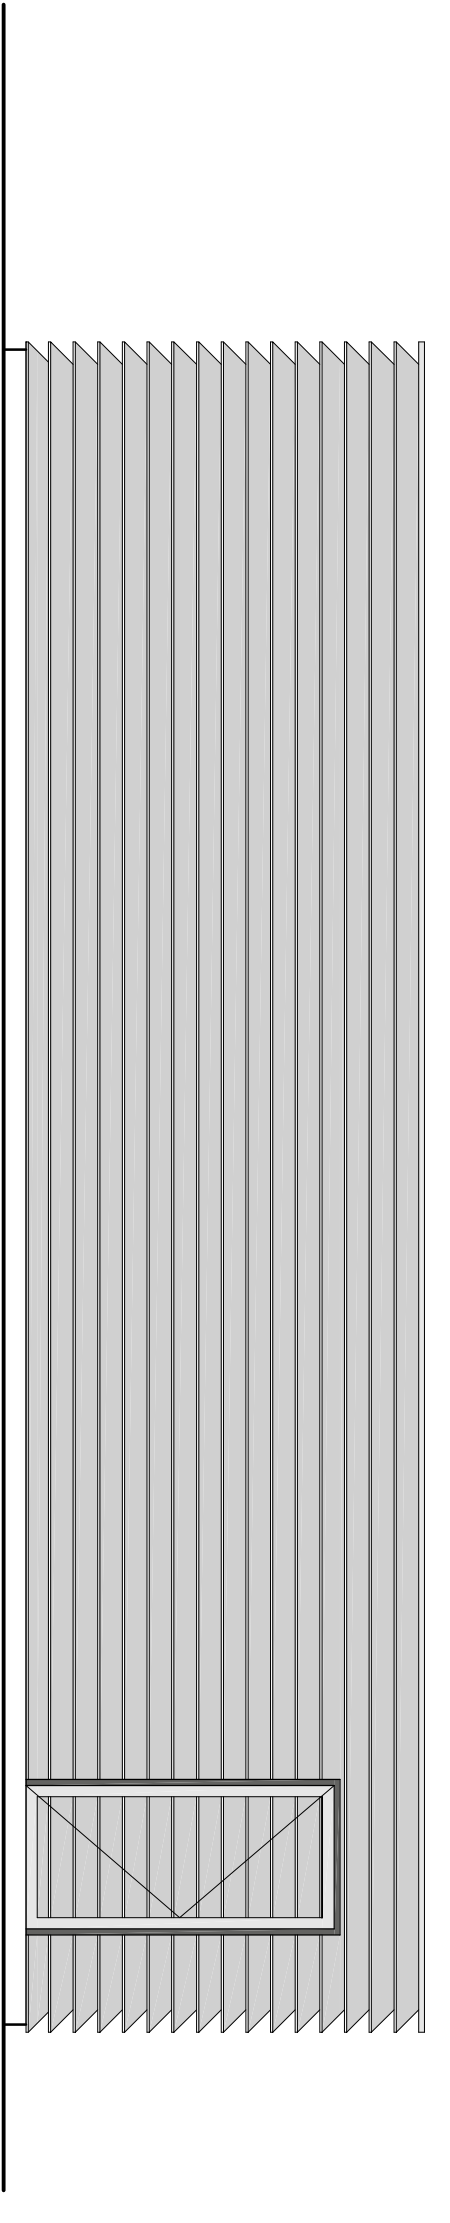

CHANGE No / ACTION SHEET No	ISSUE	DATE
RIBA F - UPDATED CLIENT REVIEW	2	05.12.07
RIBA F - CLIENT REVIEW	1	12.11.07

MATERIAL	PROTECTIVE FINISH	TOLERANCES	SUB-CONTRACTOR	CAD REF.	TITLE
		DIMS. IN mm ORIGINAL SCALE 1:50 @ A1 SURFACE TEXTURE			C.M.R. ANGLIARY BUILDING CHILLER COMPOUND
			AWEC ALDERMASTON, READING,BERKS, ENGLAND. RG7 4PR		UNCLASSIFIED
					PROTECTIVE MARKING
					DRAWING NUMBER
					A-AB-901
					SHT 1 OF 1