



BUILDING(S) COVERED

Sides & roof clad with ClearView PETg UV

Welded heavy duty box section, finished HPS200 colourcoat.

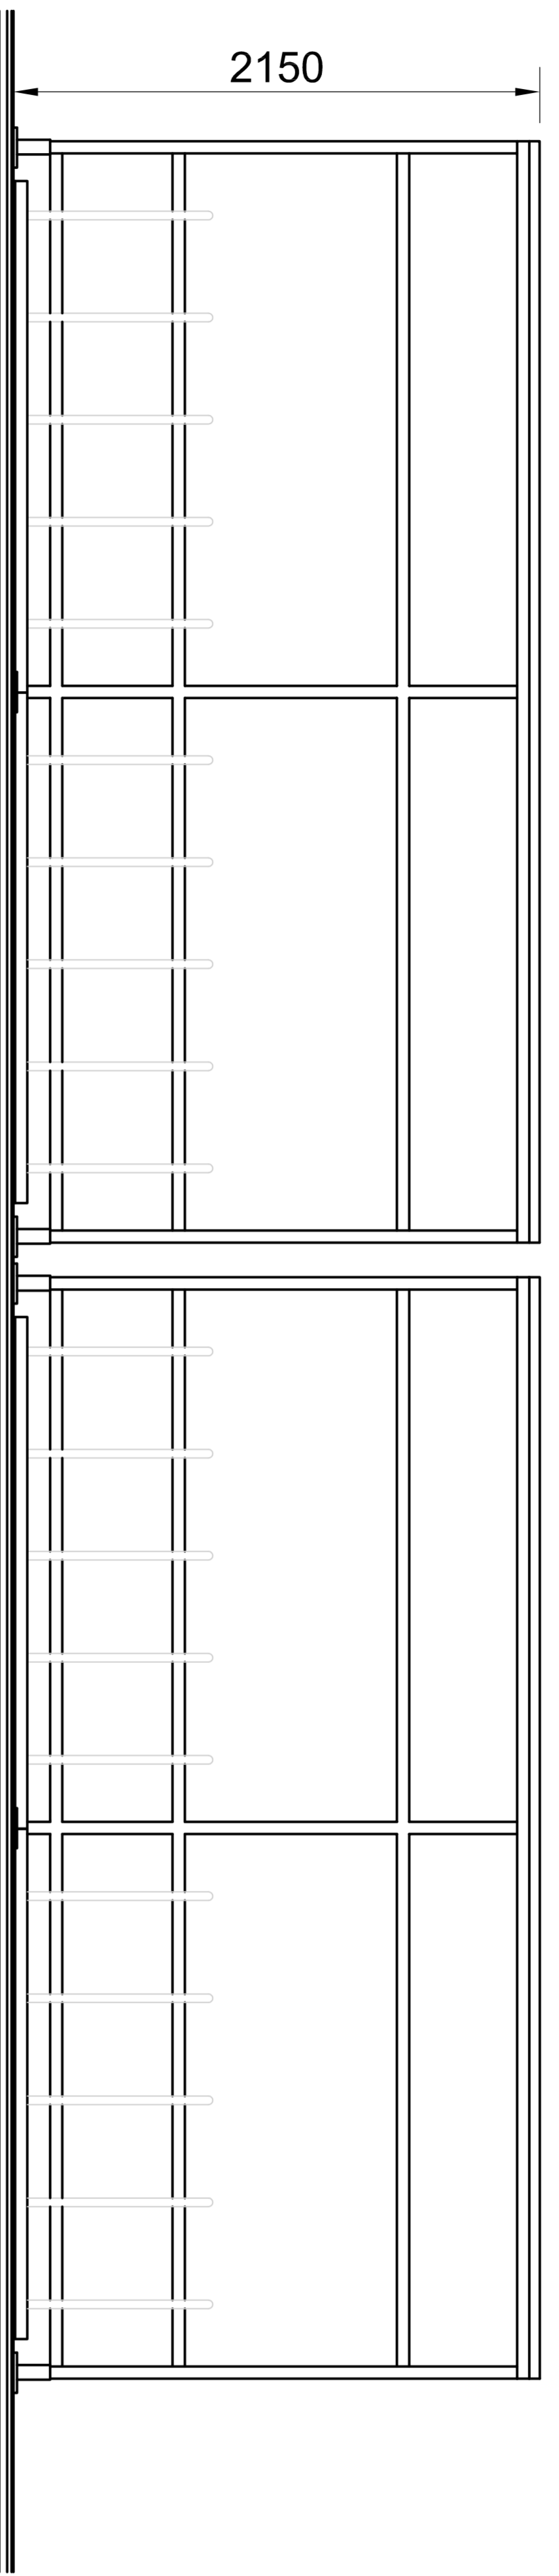


Front Elevation

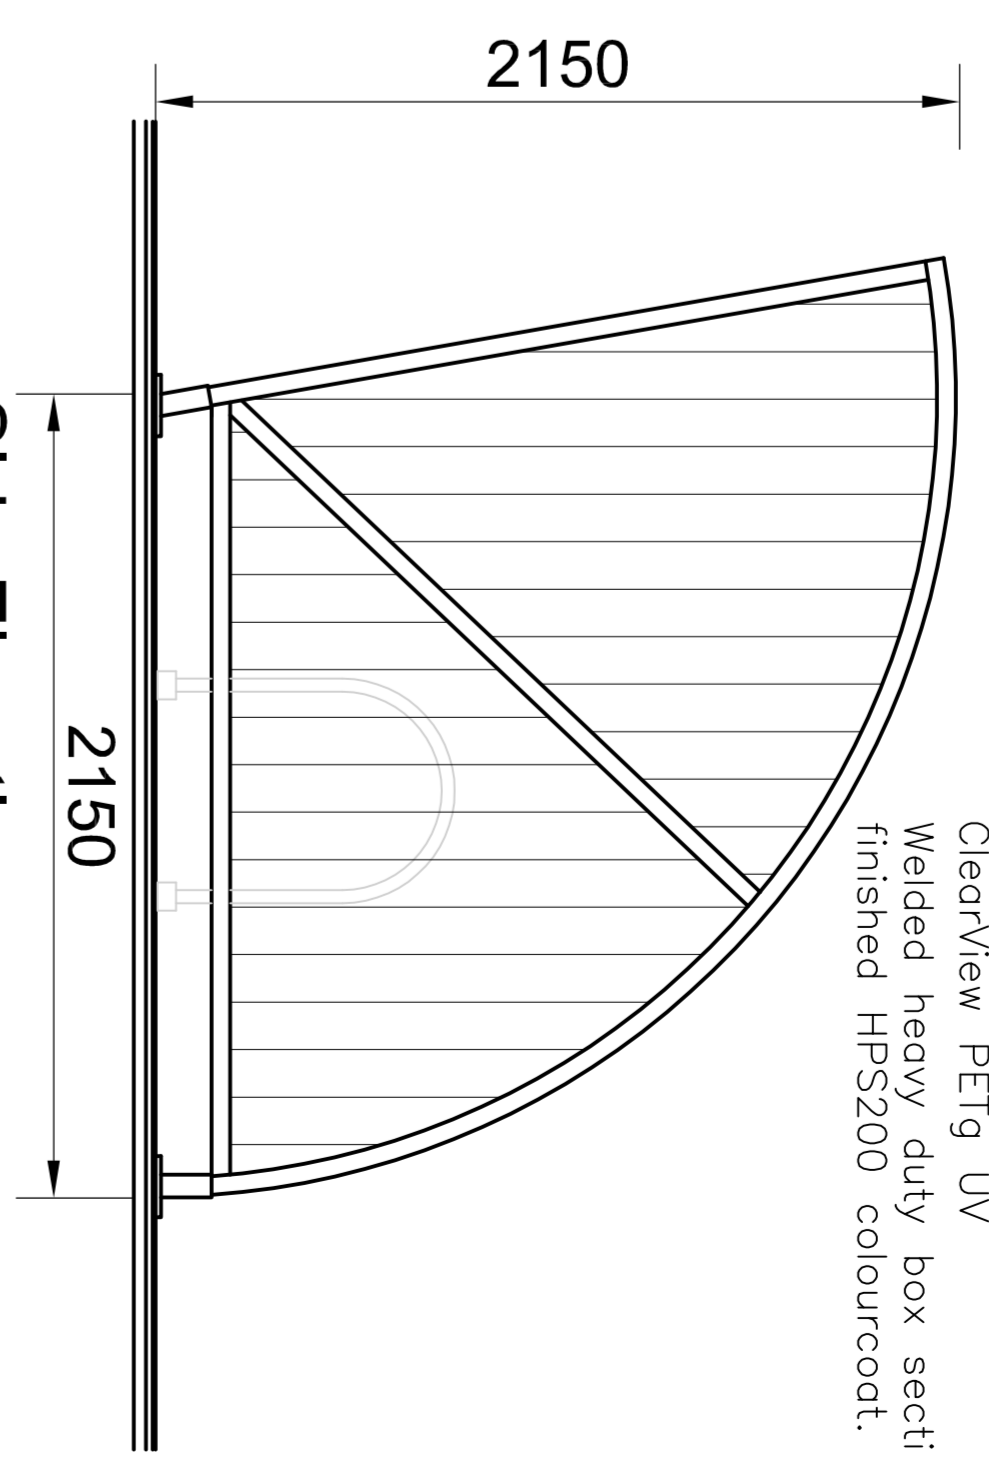

Side Elevation

4500

Sides & roof clad with ClearView PETg UV

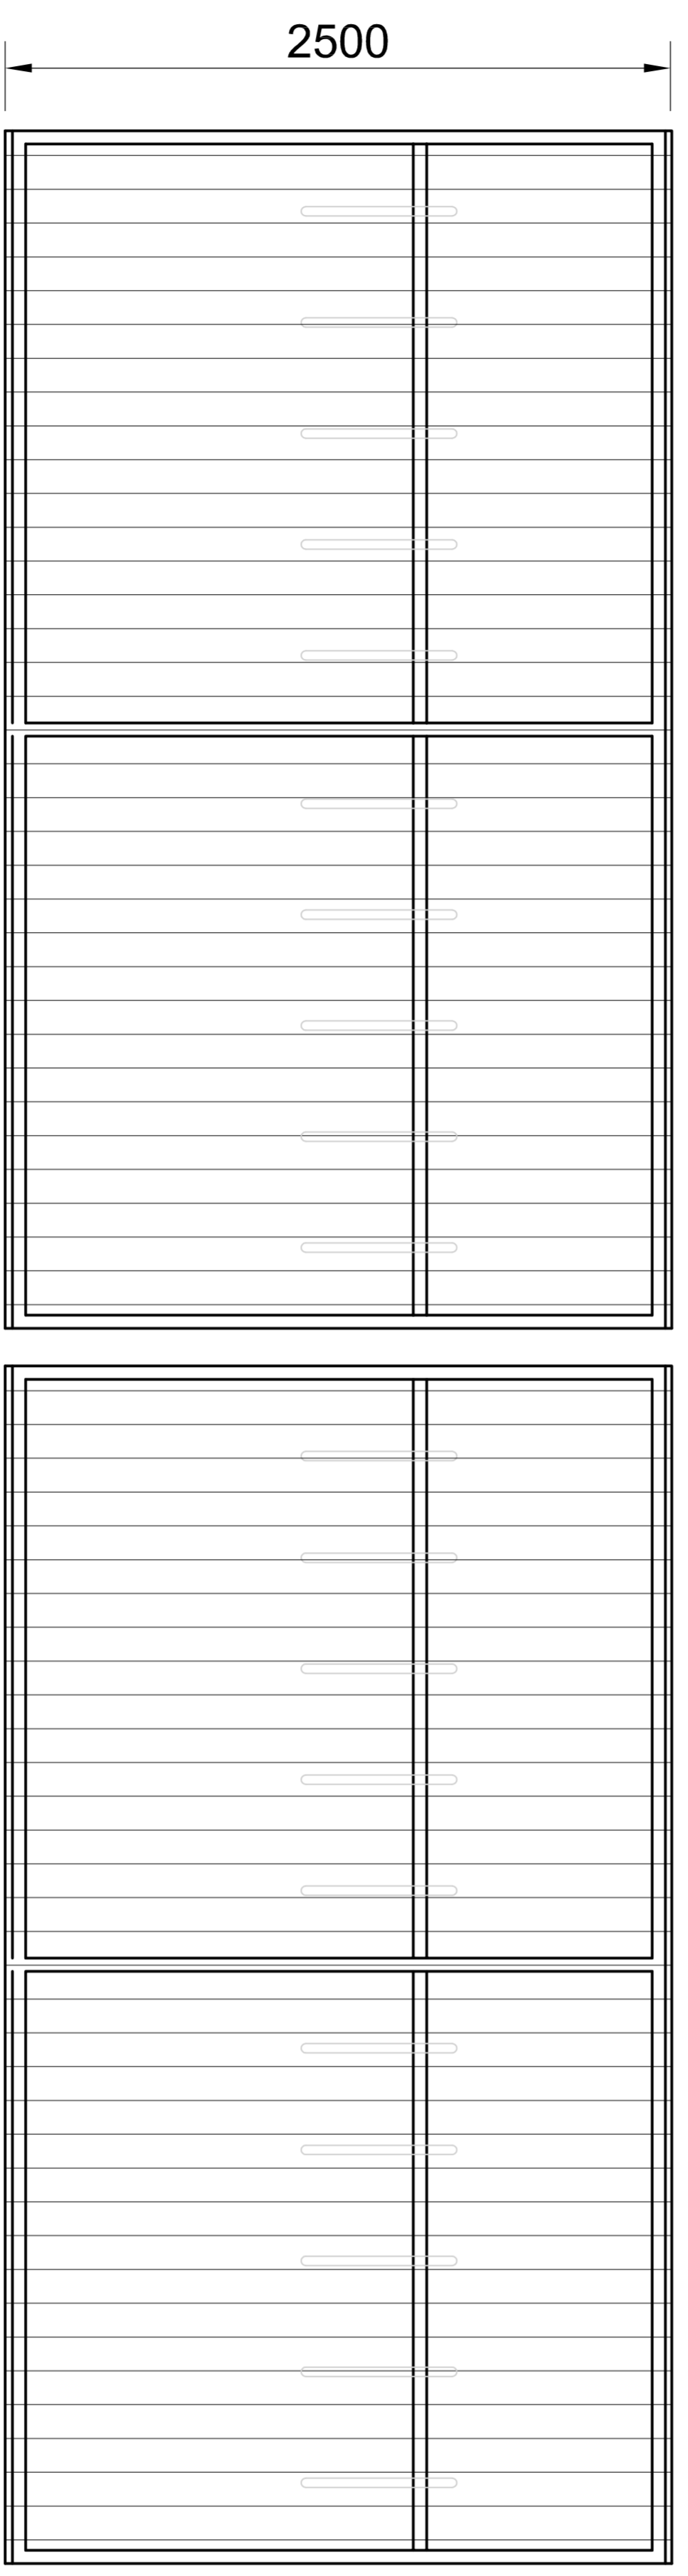

Roof Plan

© Crown Copyright (2007)
 This document is of United Kingdom origin and contains proprietary information which is the property of the Secretary of State for Defence. It is furnished in confidence and may not be copied, used or disclosed in whole or in part without prior written consent of the Intellectual Property Rights Group.
 IPR-PL1, Ministry of Defence, Abbey Wood, Bristol, BS34 8JH, England

DRAWING OFFICE REFERENCE

D.O.

AWEC ()

CERTIFIED	
CHECKED	N.C
DRAWN	C.R.W

10 20 30 40 50 60 70 80 90 100 mm

CHANGE No / ACTION SHEET No		ISSUE	DATE
MATERIAL			
PROTECTIVE FINISH			
DIMENSIONS		ORIGINAL SCALE	
SURFACE TEXTURE		1:50 @ A1	
SUB-CONTRACTOR		AWEC	
ADDERMASTON, READING, BERKS, ENGLAND, RG7 4PR			
CAD REF.	TITLE		
	C.M.R. ANCILLARY BUILDING CYCLE STORE		
PROTECTIVE MARKING	UNCLASSIFIED	SH1 OF 1	
DRAWING NUMBER	A-AB-905		

A 1