

BUILDING(S) COVERED

SERVICE CODE(S)


© Crown Copyright (2007)
 This document is of United Kingdom origin and contains proprietary information which is the property of the Secretary of State for Defence. It is furnished in confidence and may not be copied, used or disclosed in whole or in part without prior written consent of the Intellectual Property Rights Group.
 IPR-PL1, Ministry of Defence, Abbey Wood, Bristol, BS34 8JH, England

DRAWING OFFICE REFERENCE


D.O.

AWEC ()


CERTIFIED
 CHECKED N.C.
 DRAWN C.R.W.

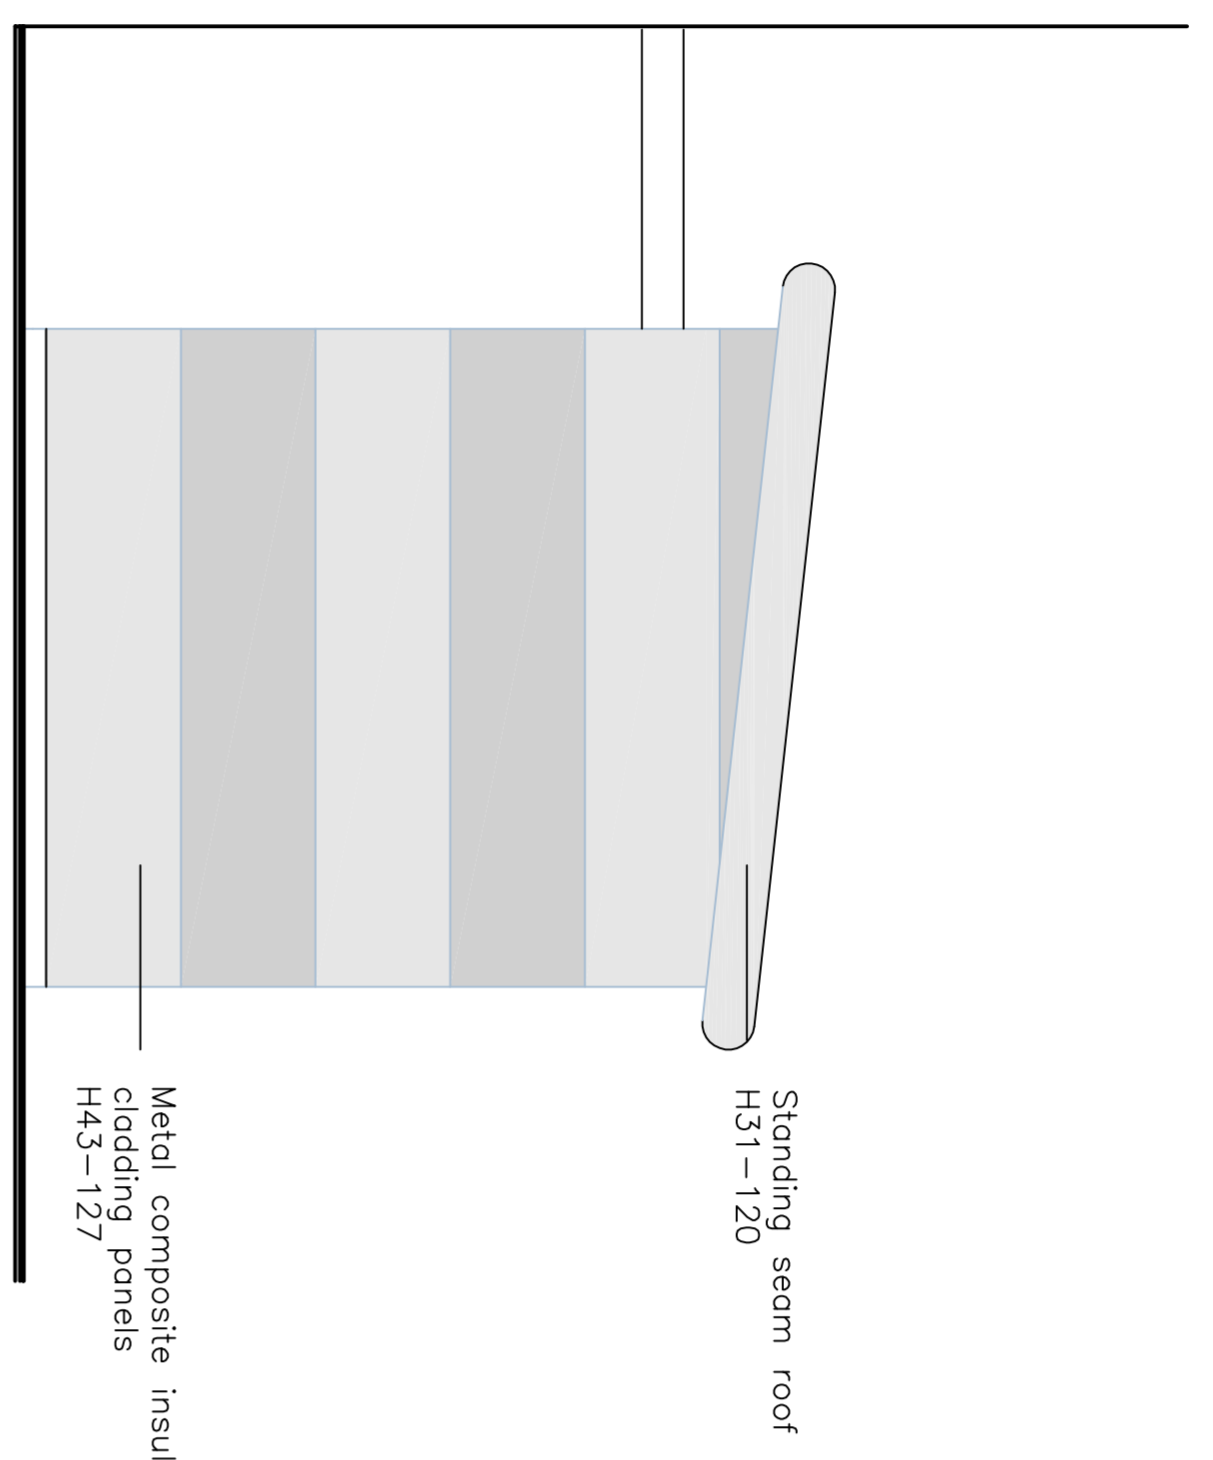


Side Elevation

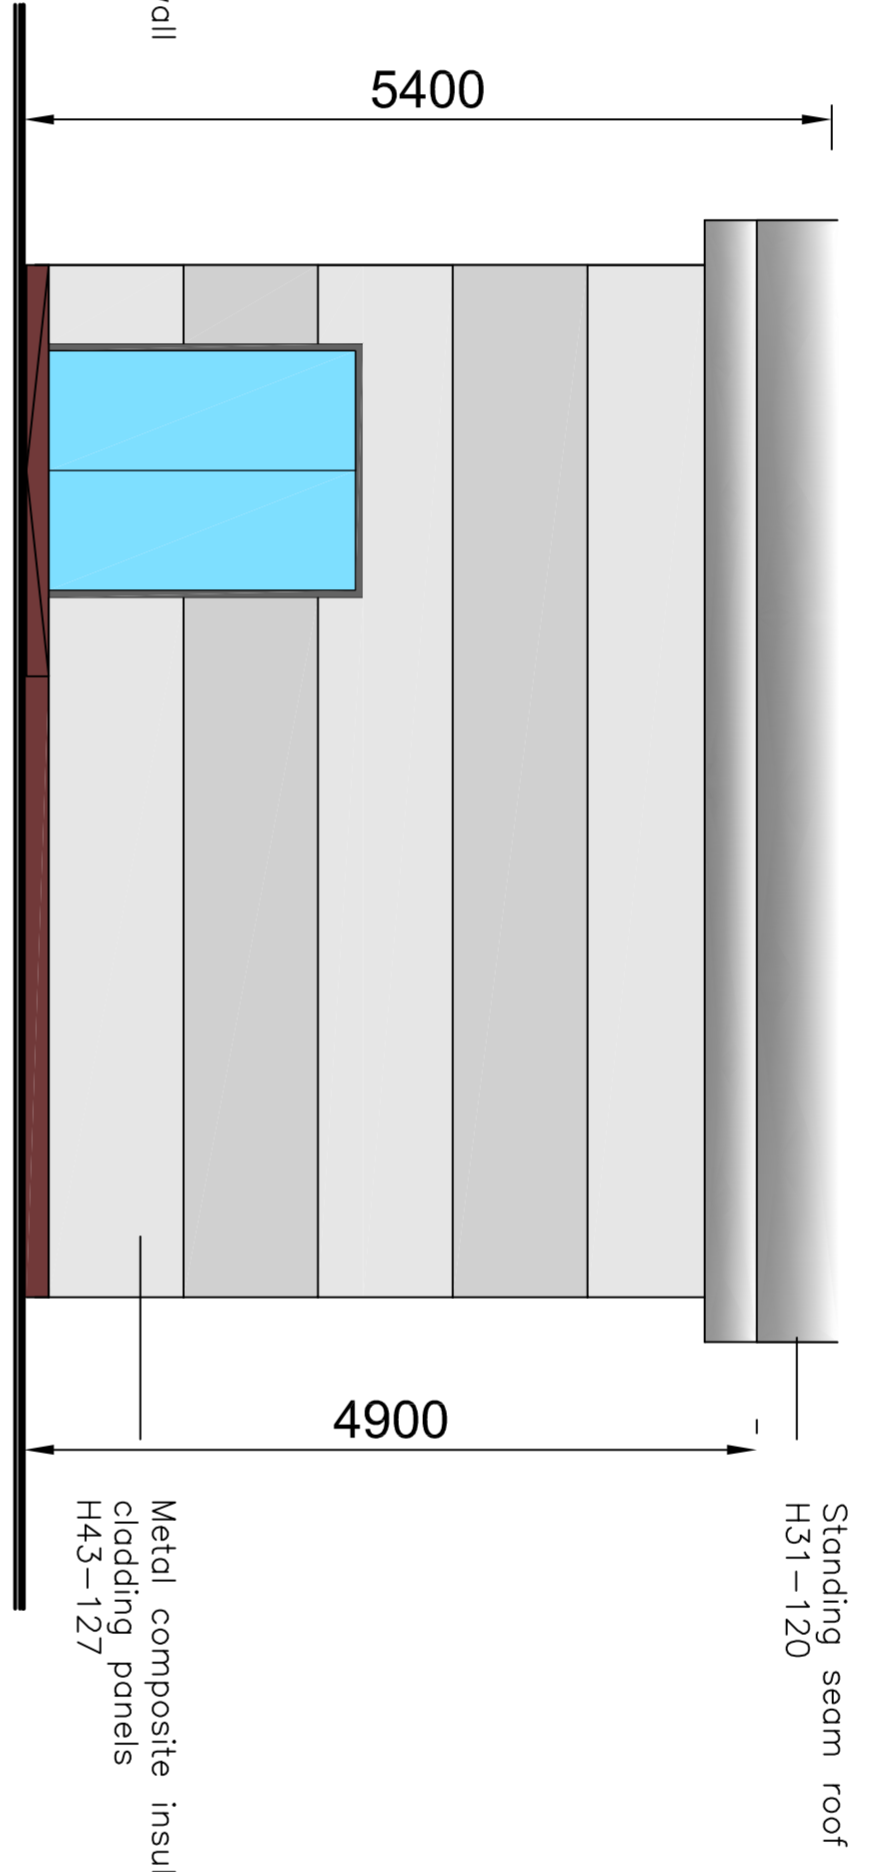


Front Elevation

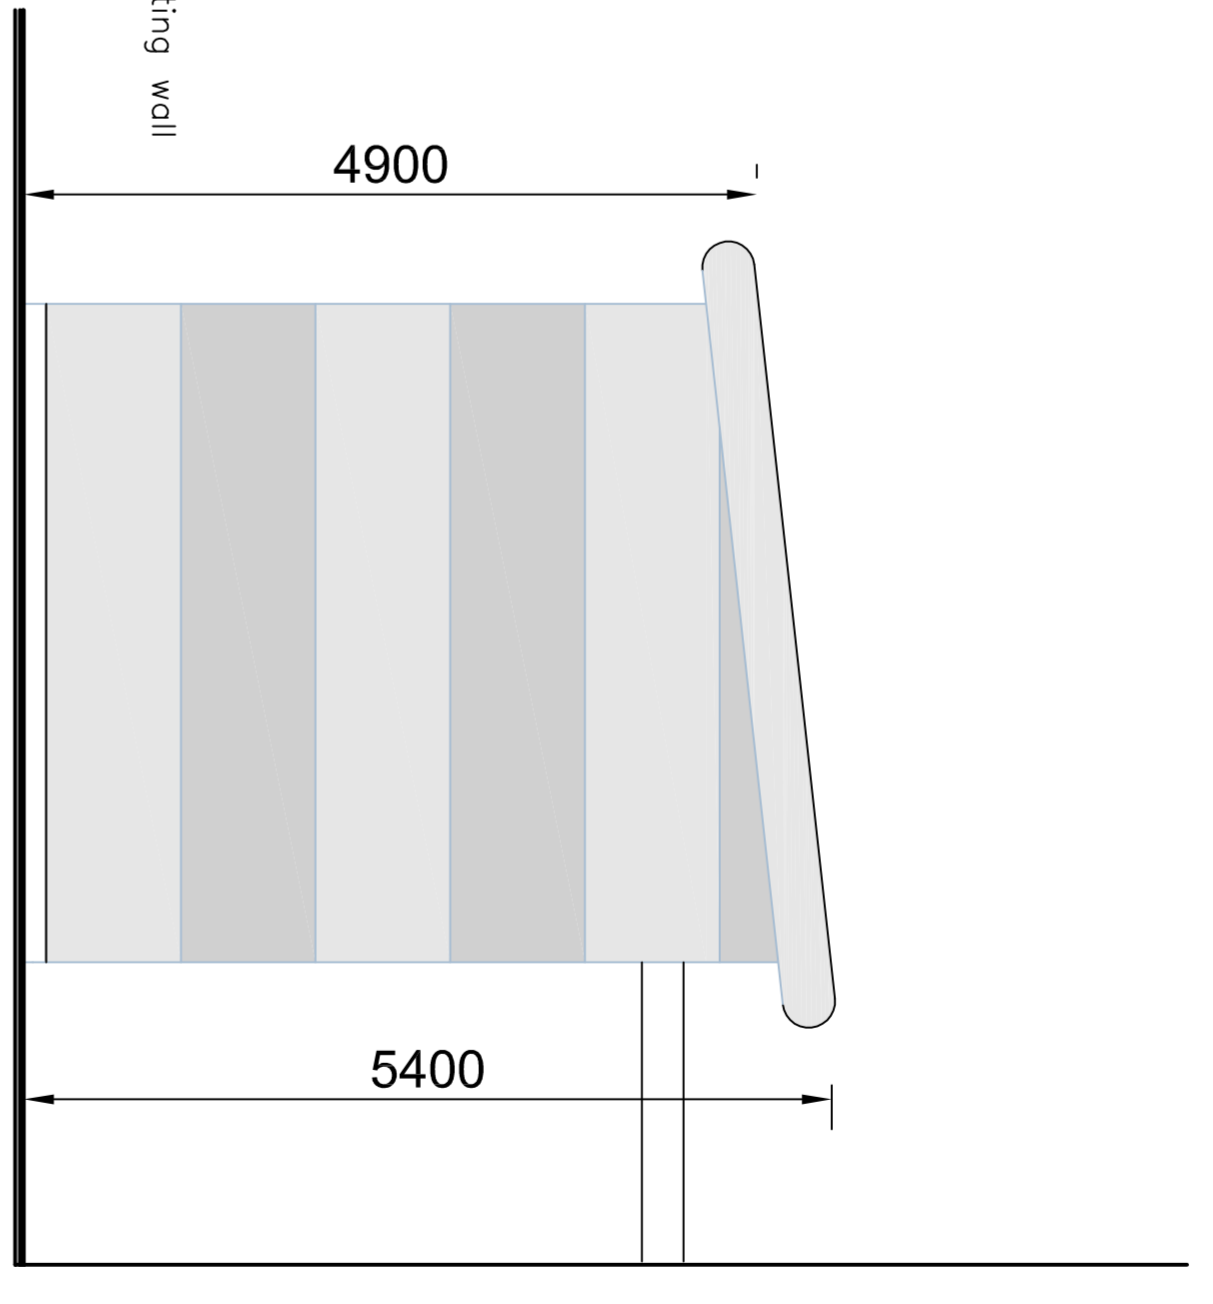


Side Elevation 7500

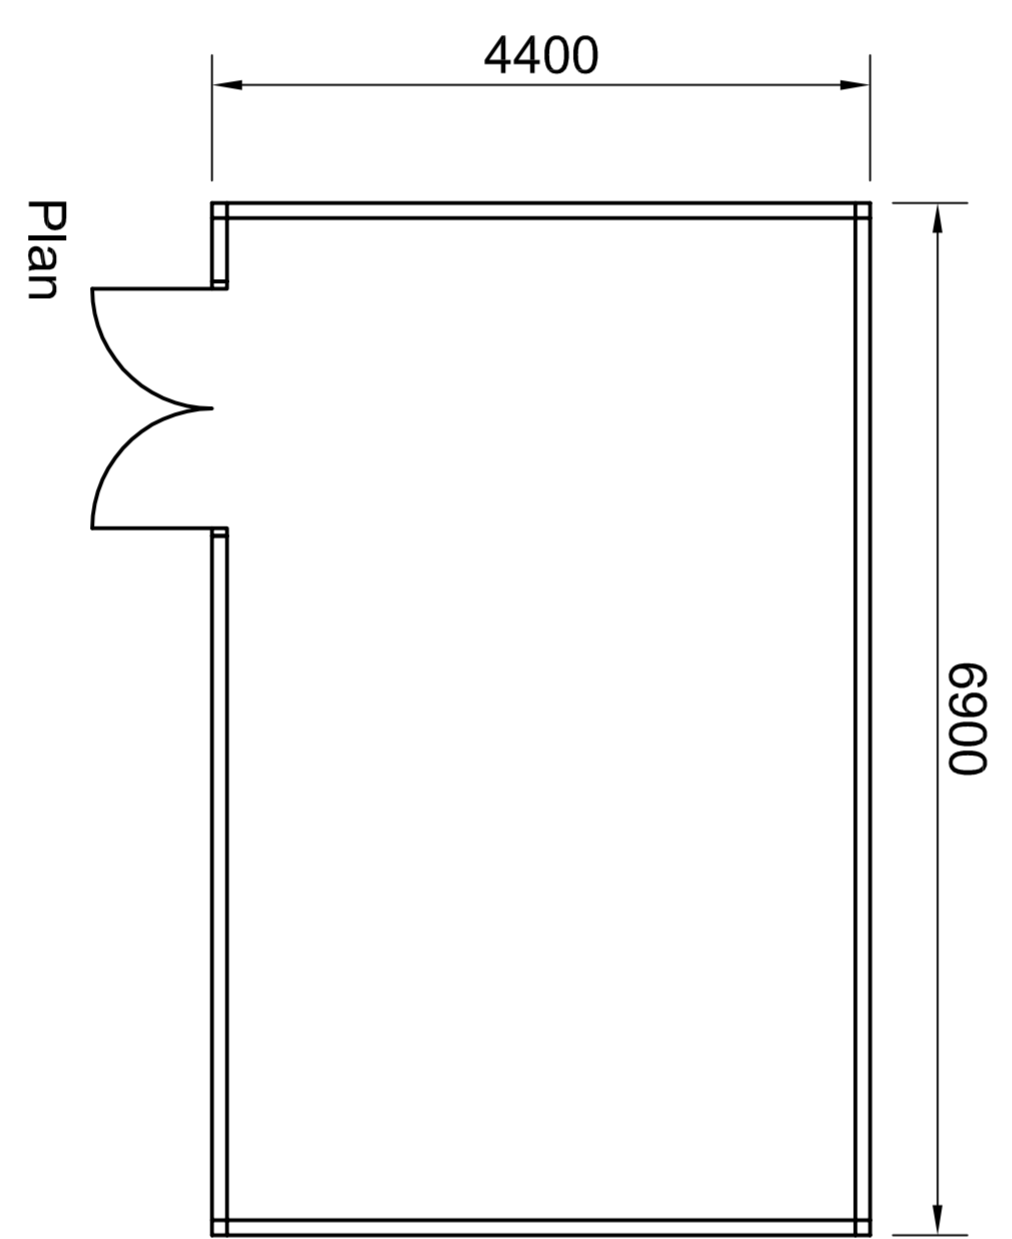

Plan

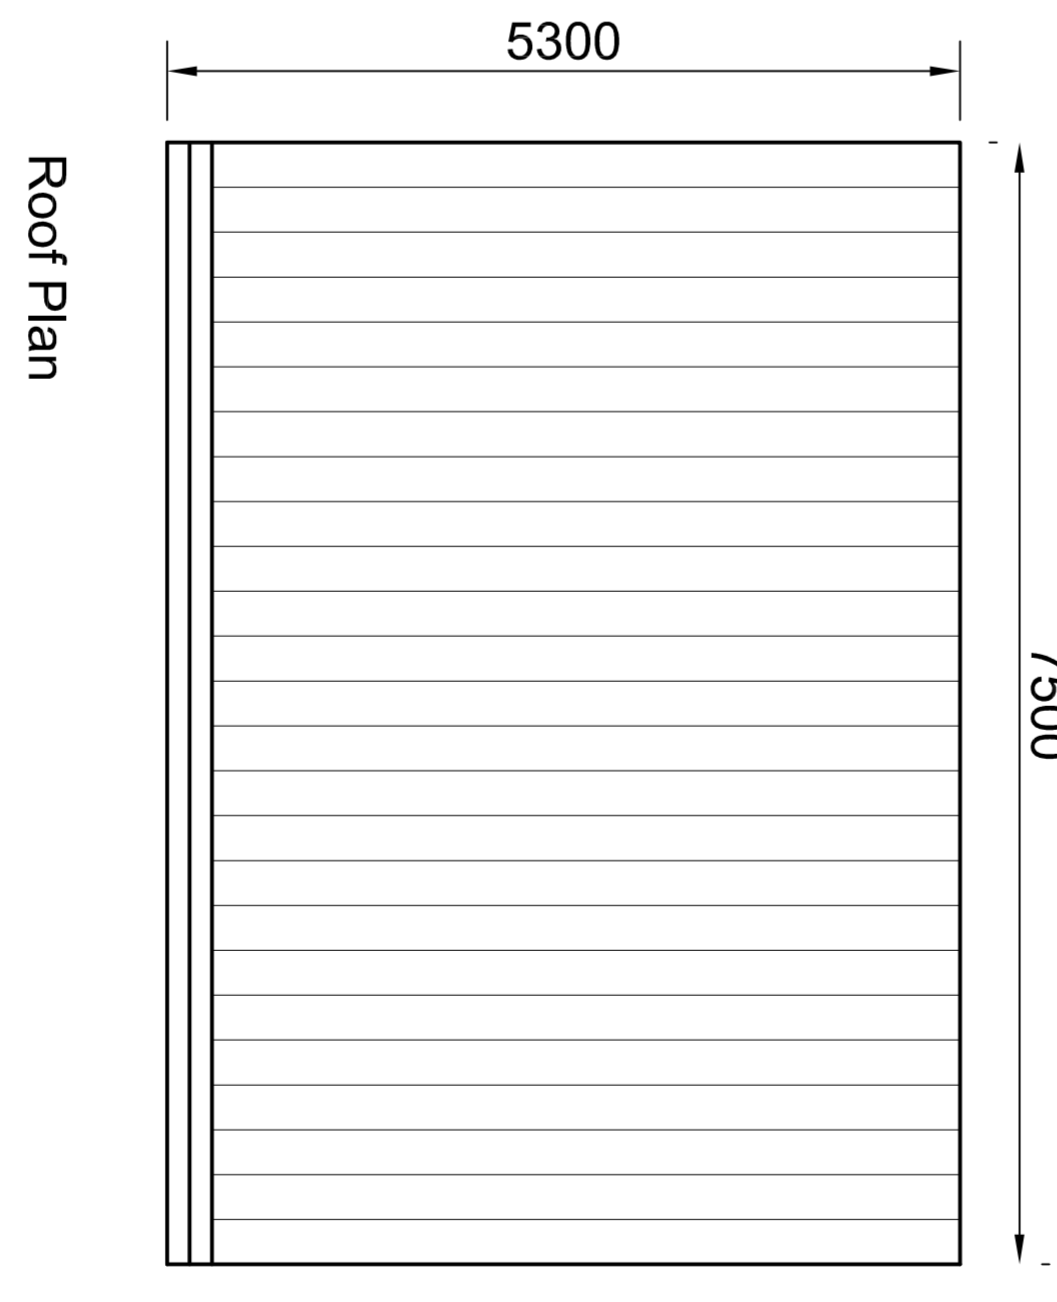

Roof Plan

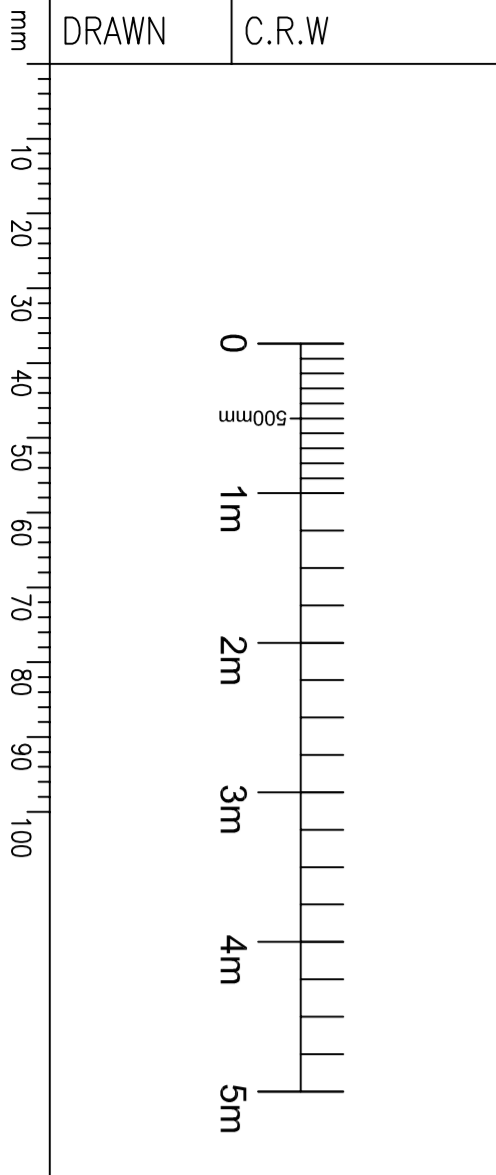

CHANGE No / ACTION SHEET No	ISSUE	DATE

MATERIAL	TOLERANCES	SUB-CONTRACTOR	CAD REF.
PROTECTIVE FINISH	DIMS: IN ORIGINAL SCALE mm 1:50 @ A1	AWEC ALDERMASTON, READING, BERKS, ENGLAND. RG7 4PR	C.M.R. ANCILLARY BUILDING CYCLONE EXTRACT
	SURFACE TEXTURE		PROTECTIVE MARKING UNCLASSIFIED
			DRAWING NUMBER A-AB-906
			SH1 1 OF 1