
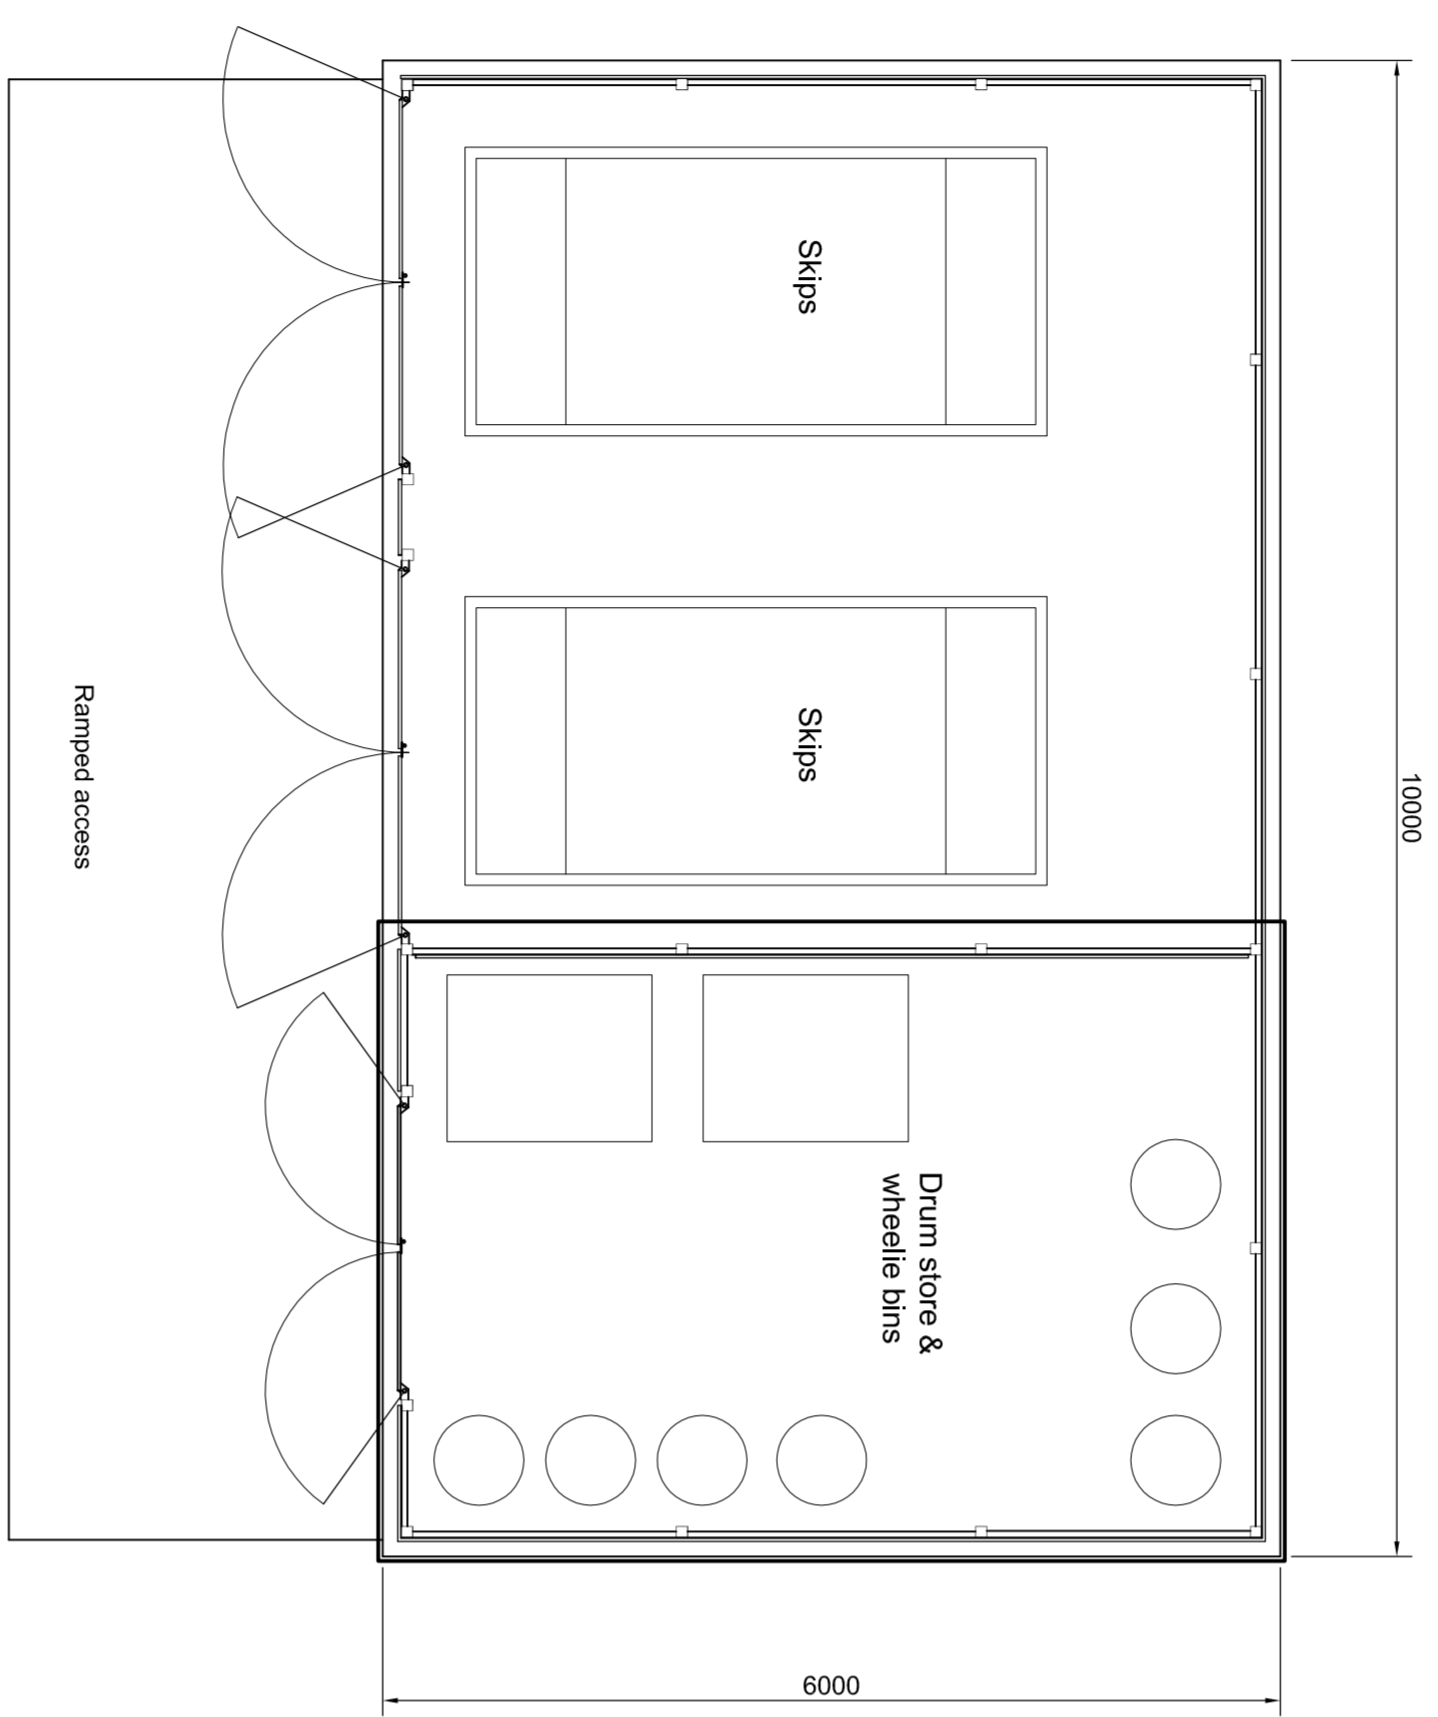
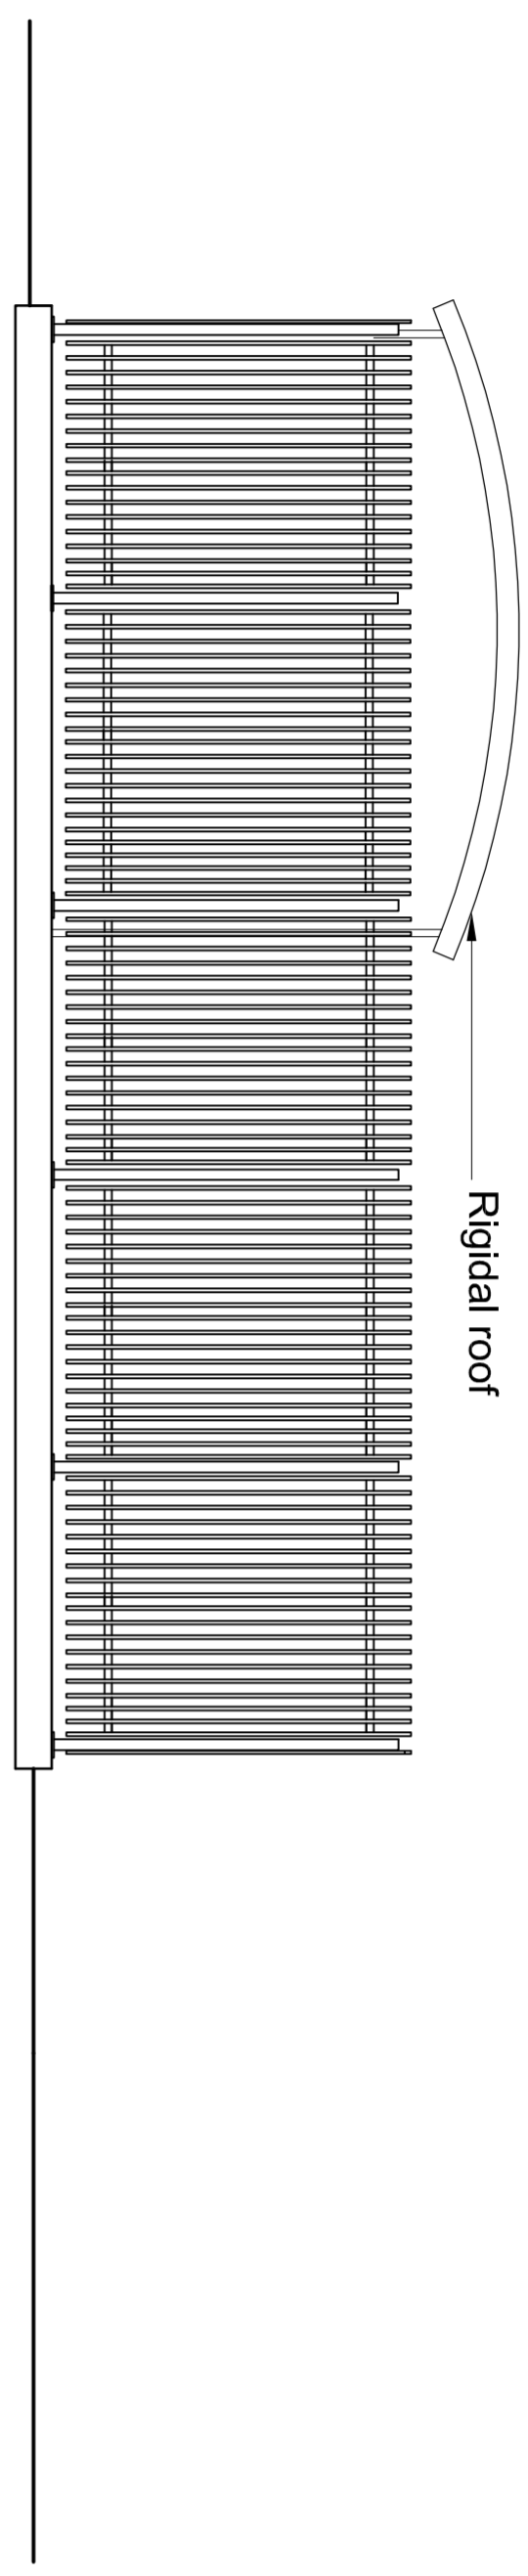


PROTECTIVE MARKING UNCLASSIFIED
 DRAWING NUMBER A-AB-902
 BUILDING(S) COVERED
 SH1 OF 1



CERTIFIED
 CHECKED N.C.
 DRAWN C.R.W.
 AWE ()
 D.O.
 DRAWING OFFICE REFERENCE

© Crown Copyright (2007)
 This document is of United Kingdom origin and contains proprietary information which is the property of the Secretary of State for Defence. It is furnished in confidence and may not be copied, used or disclosed in whole or in part without prior written consent of the Intellectual Property Rights Group.
 IPR-PL1, Ministry of Defence, Abbey Wood, Bristol, BS34 8JH, England


SERVICE CODE(S)

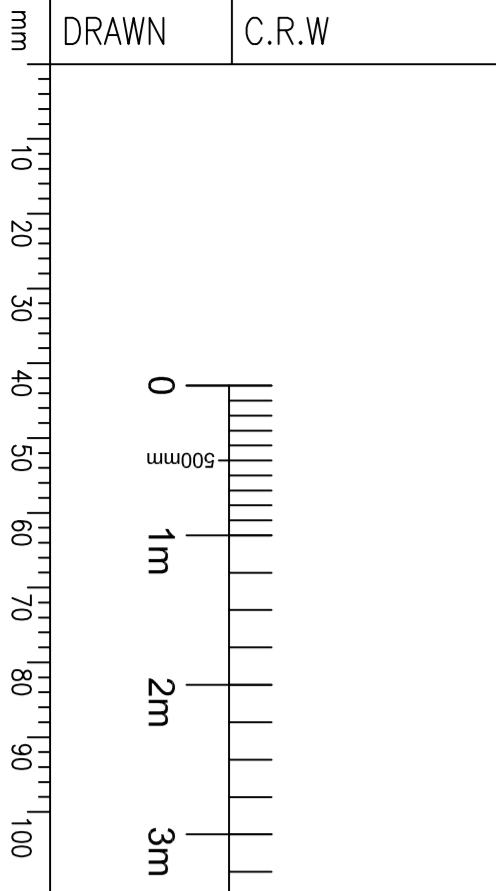

FRONT ELEVATION

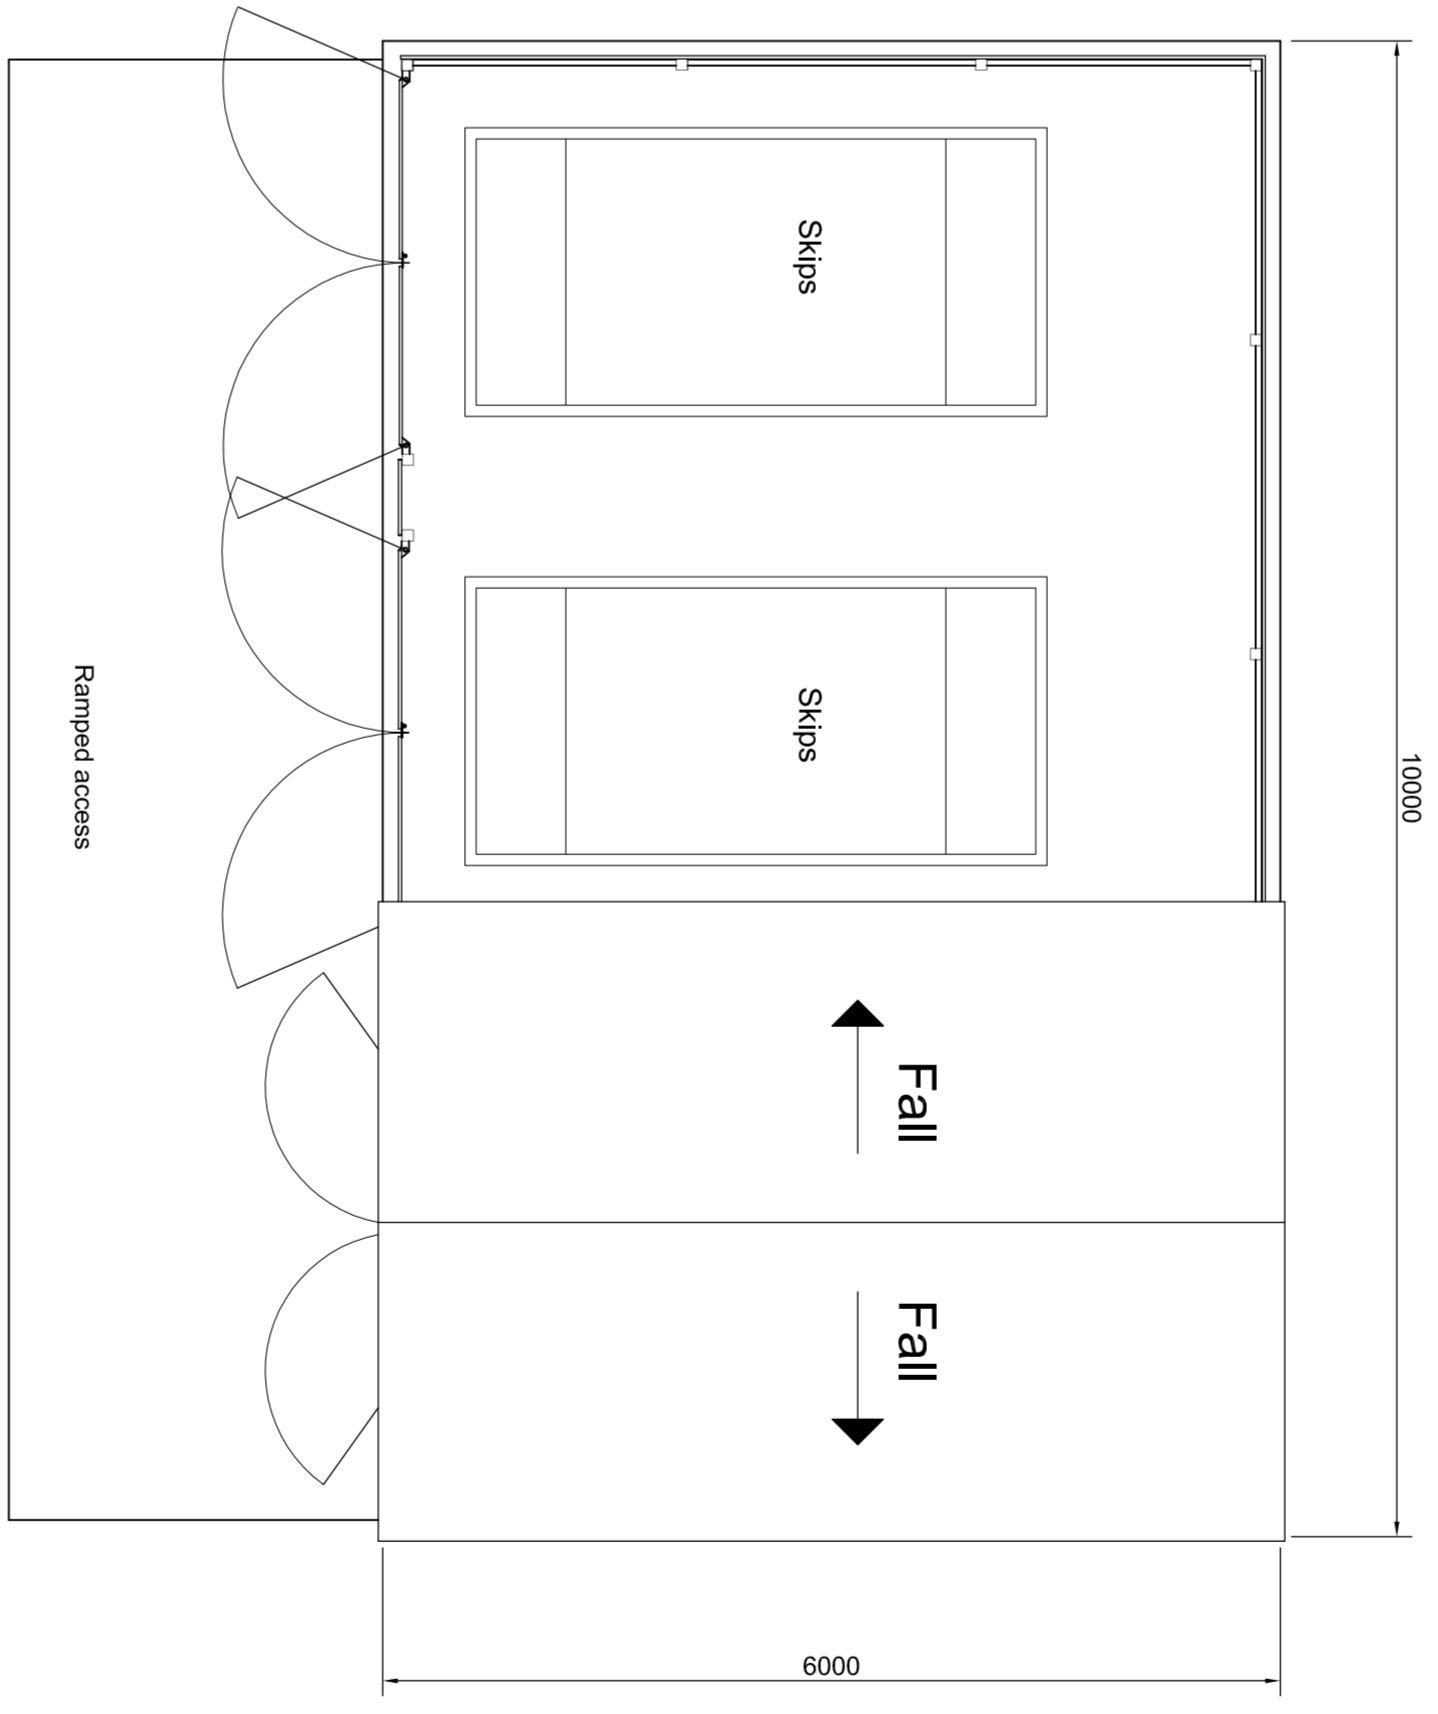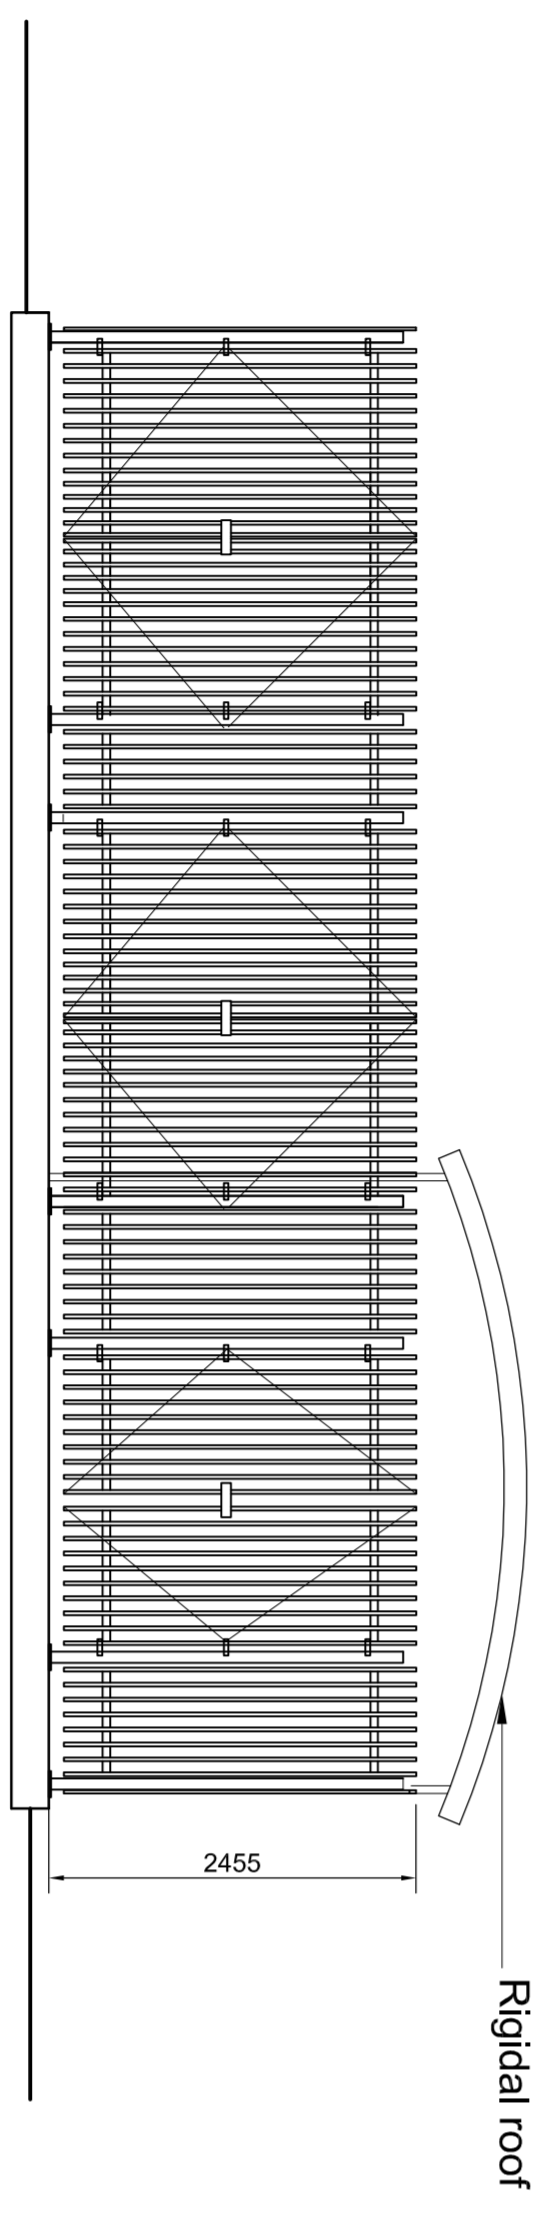

SIDE ELEVATION

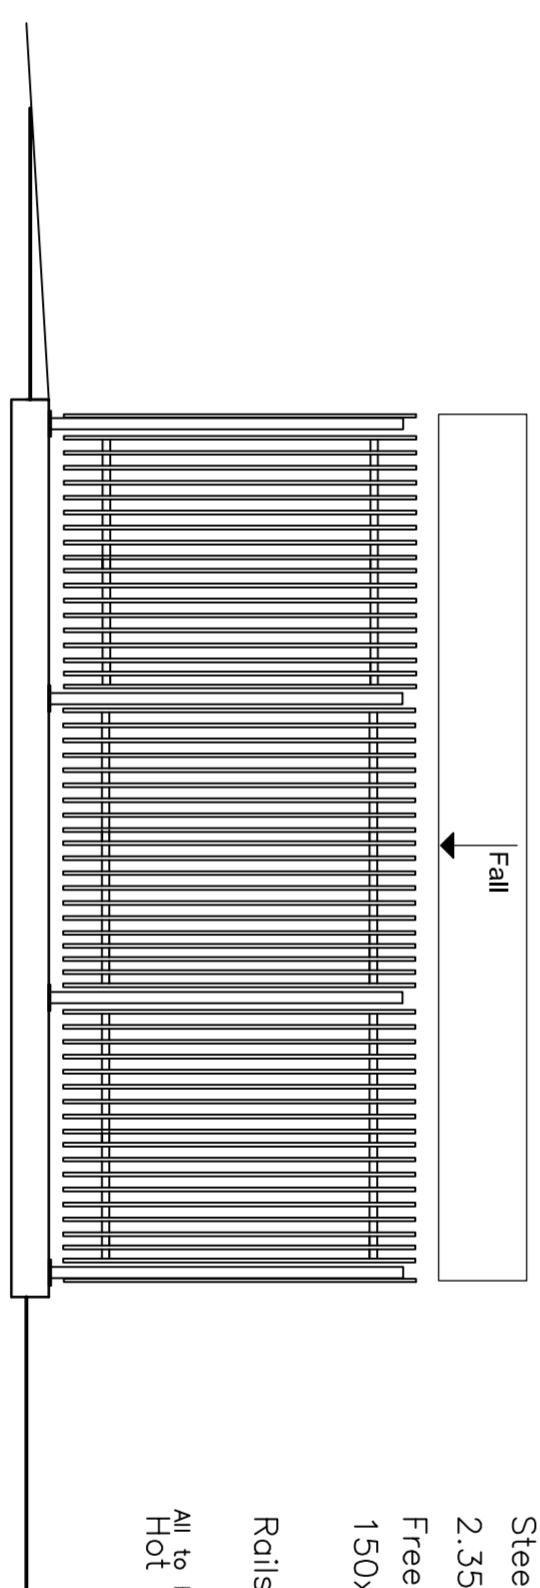

Steelwoy-Fensecure "korropi SP24 palisade" fence.
 2.350X3.65mm "Conquerer" poles.
 Free standing RS joist posts,with chevron tops,
 150X100mm set min 610mm in concrete
 Rails 45x45x6mm RS angles.
 All to BS.1722 pt 12
 Hot 'dipped' galvanised in accordance with BS.729

MATERIAL		PROTECTIVE FINISH		SUB-CONTRACTOR		CAD REF.	
PROTECTIVE FINISH		DIM. IN		ORIGINAL SCALE		TITLE	
TOLERANCES		mm		1:50 @ A1		C.M.R. ANGLIARY BUILDING	
SURFACE TEXTURE		SURFACE TEXTURE		AWEBE		WASTE STORES	
RIBA F - UPDATED CLIENT REVIEW		2		05.12.07		UNCLASSIFIED	
RIBA F - CLIENT REVIEW		1		12.11.07		A-AB-902	
CHANGE No / ACTION SHEET No		ISSUE		DATE		SH1 OF 1	
		1					

1 A