
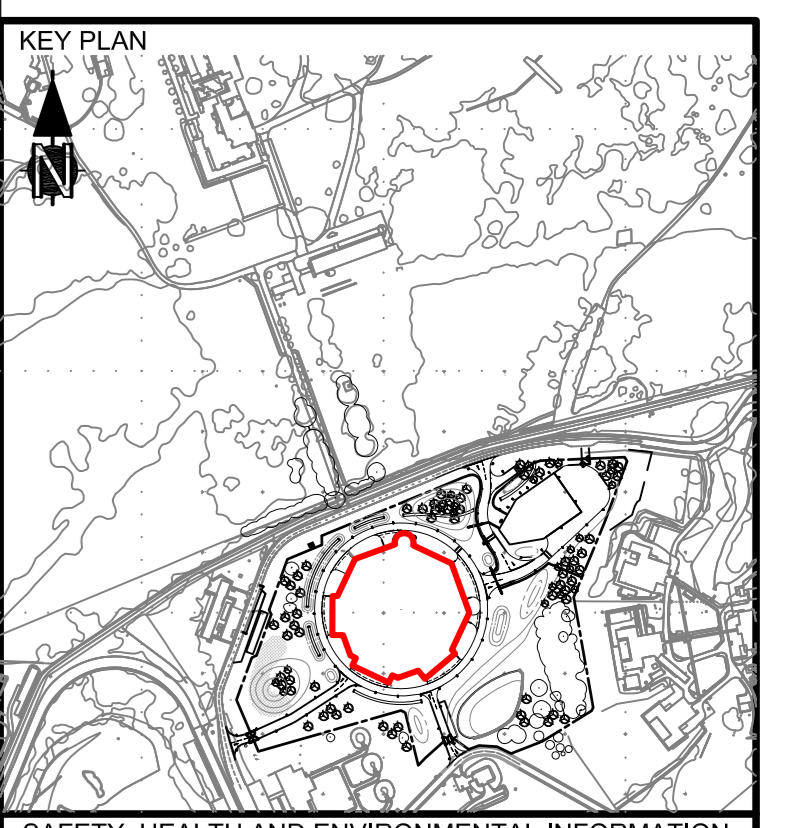


FIRST FLOOR PLAN
Scale: 1:200

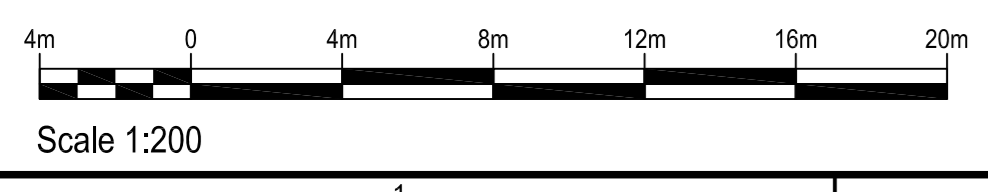

SAFETY, HEALTH AND ENVIRONMENTAL INFORMATION
For details of the risks and control measures, see the Health and Safety File (see Doc Ref No: HYDRUS-ATK-200-111-005054-111)
In addition to the risks identified above, the following risks are identified on this drawing, note the following text and information:

CONSTRUCTION
C

MAINTENANCE
M

For information relating to Use of Cleaning and Minor Maintenance see the H&S File
CONSTRUCTION/DESTRUCTION (if any)
C1

ENVIRONMENTAL
E1

It is assumed that all works will be carried out by a competent contractor working, where appropriate, to an approved method statement.

NOTES

FUNCTIONALITY KEY	
	INDUSTRIAL
	PLANT
	LABORATORY
	PERSONNEL
	WASTE

REV.	COMMENTS	DATE	BY	CHKD
5	For Planning Issue	20/04/10	ML	DO
4	For Planning Issue	13/01/10	ML	DO
3	For Planning Issue	04/10/09	ML	DO
2	For Planning Issue	03/11/09	ML	DO
1	For EA Review	01/09/09	ML	DO

SCALE	ISSUING OFFICE	VOL. 1	PROJECT NUMBER
A0 1:200		111	

STATUS	PURPOSE OF ISSUE
DO	PLANNING ISSUE

ORIGINATOR:

PROJECT: HYDRUS

TITLE: OPERATIONS BUILDING FIRST FLOOR PLAN FUNCTIONALITY

CLIENT: AWE ALDERMASTON, READING BERKSHIRE, RG7 4PR

PROTECTIVE MARKING: UNCLASSIFIED

AWE DRAWING REFERENCE NUMBER (FOR AWE OFFICE USE ONLY): -

PROJECT DRAWING NUMBER: A-HYDRUS-ATK-00-XX-DRW-AR-200-111-005054

DOC Rev: 5
DWG Rev: 5

