

BUILDING(S) COVERED

SERVICE CODE(S)



© Crown Copyright ( )  
This document is of United Kingdom origin and contains proprietary information which is the property of the Secretary of State for Defence. It is furnished in confidence and may not be copied, used or disclosed in whole or in part without prior written consent of the Intellectual Property Rights Group.  
IPR-PL1, Ministry of Defence, Abbey Wood, Bristol, BS34 8JH, England

DRAWING OFFICE REFERENCE

D.O.

AWEC ( )

CERTIFIED  
CHECKED N.C  
DRAWN C.R.W

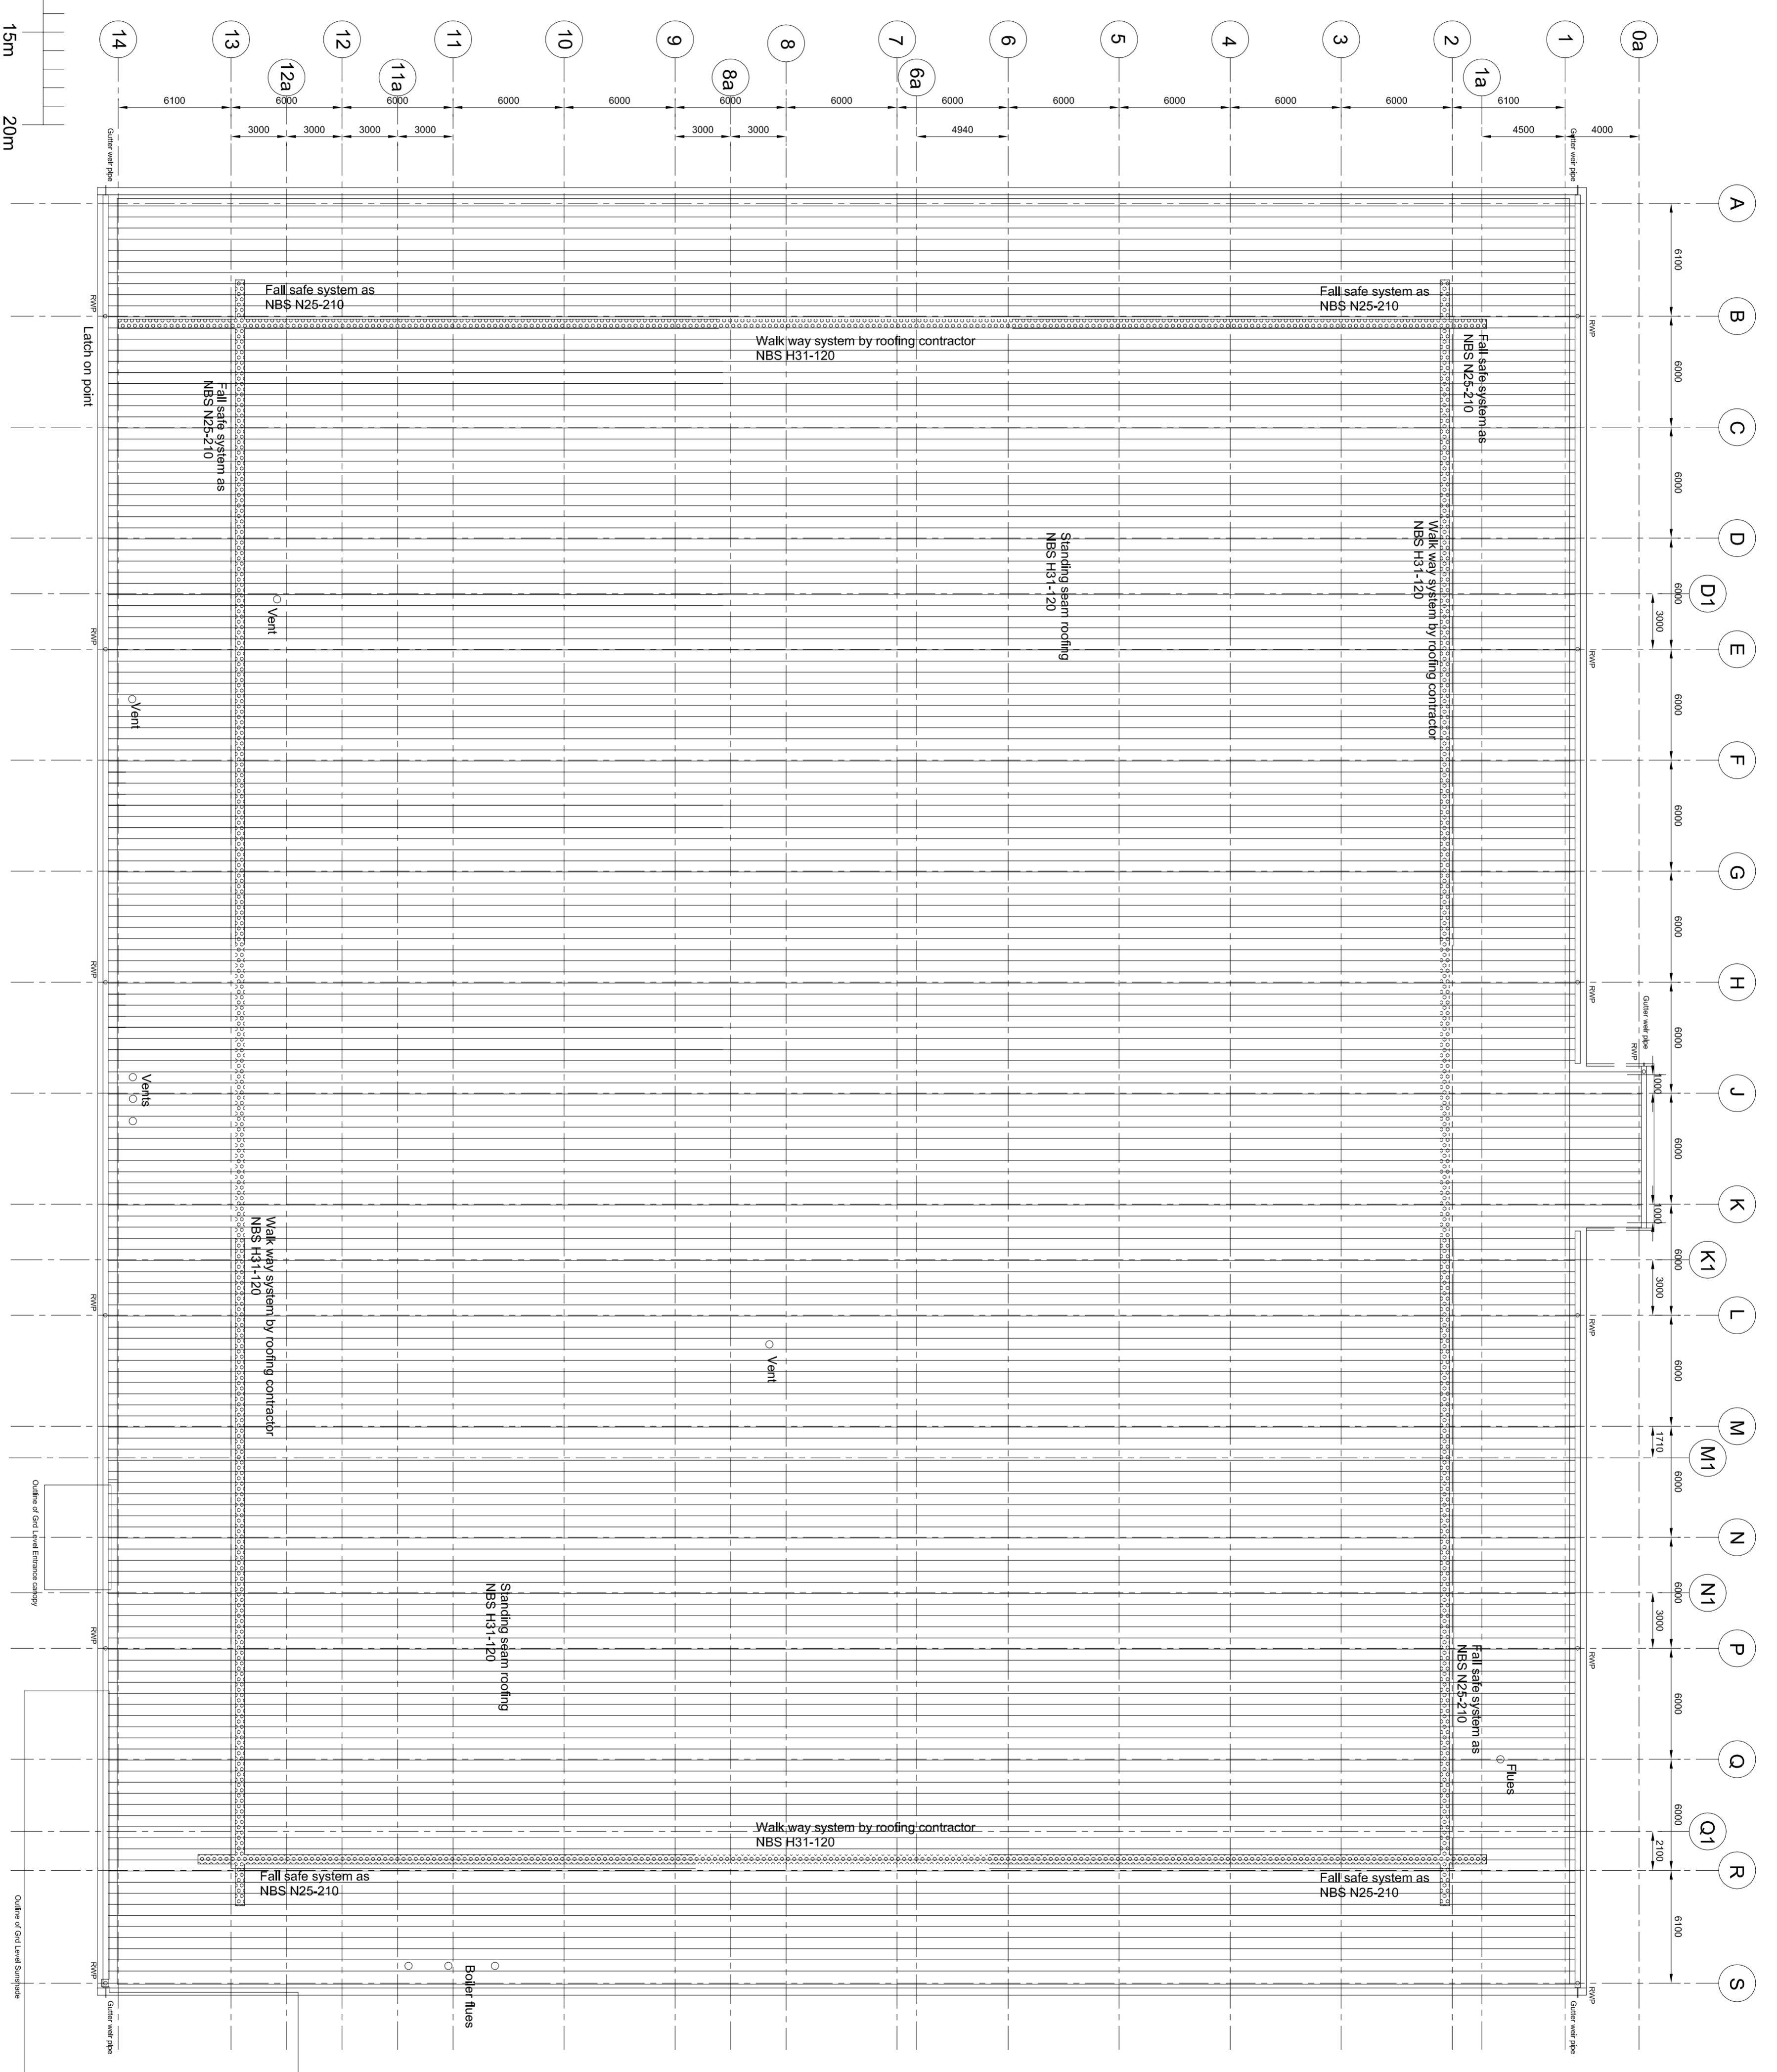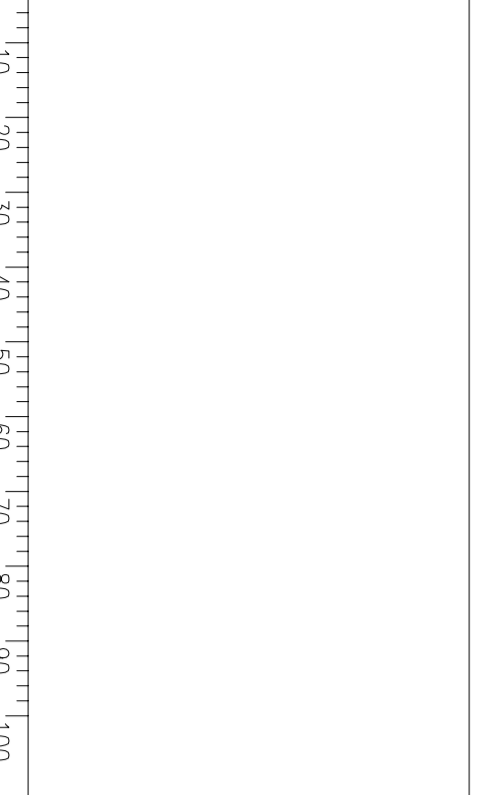

RIBA F - UPDATED CLIENT REVIEW	5	05.12.07
RIBA F - CLIENT REVIEW	4	12.11.07
FOR BO PREPARATION	3	19.10.2007
STAGE D ISSUE	2	20.04.2007
PLANNING ISSUE	1	23.03.2007
CHANGE No / ACTION SHEET No	ISSUE	DATE

MATERIAL	TOLERANCES
PROTECTIVE FINISH	DIMS. IN ORIGINAL SCALE
	MM 1:200@A1
	SURFACE TEXTURE

SUB-CONTRACTOR  
 ADERMASTON,  
 REDDING, BERKS,  
 ENGLAND, RG7 4PR

CAD REF.	TITLE
	C.M.R ROOF PLAN
PROTECTIVE MARKING	UNCLASSIFIED
DRAWING NUMBER	A-AL-103
	SH1 1 OF 1