
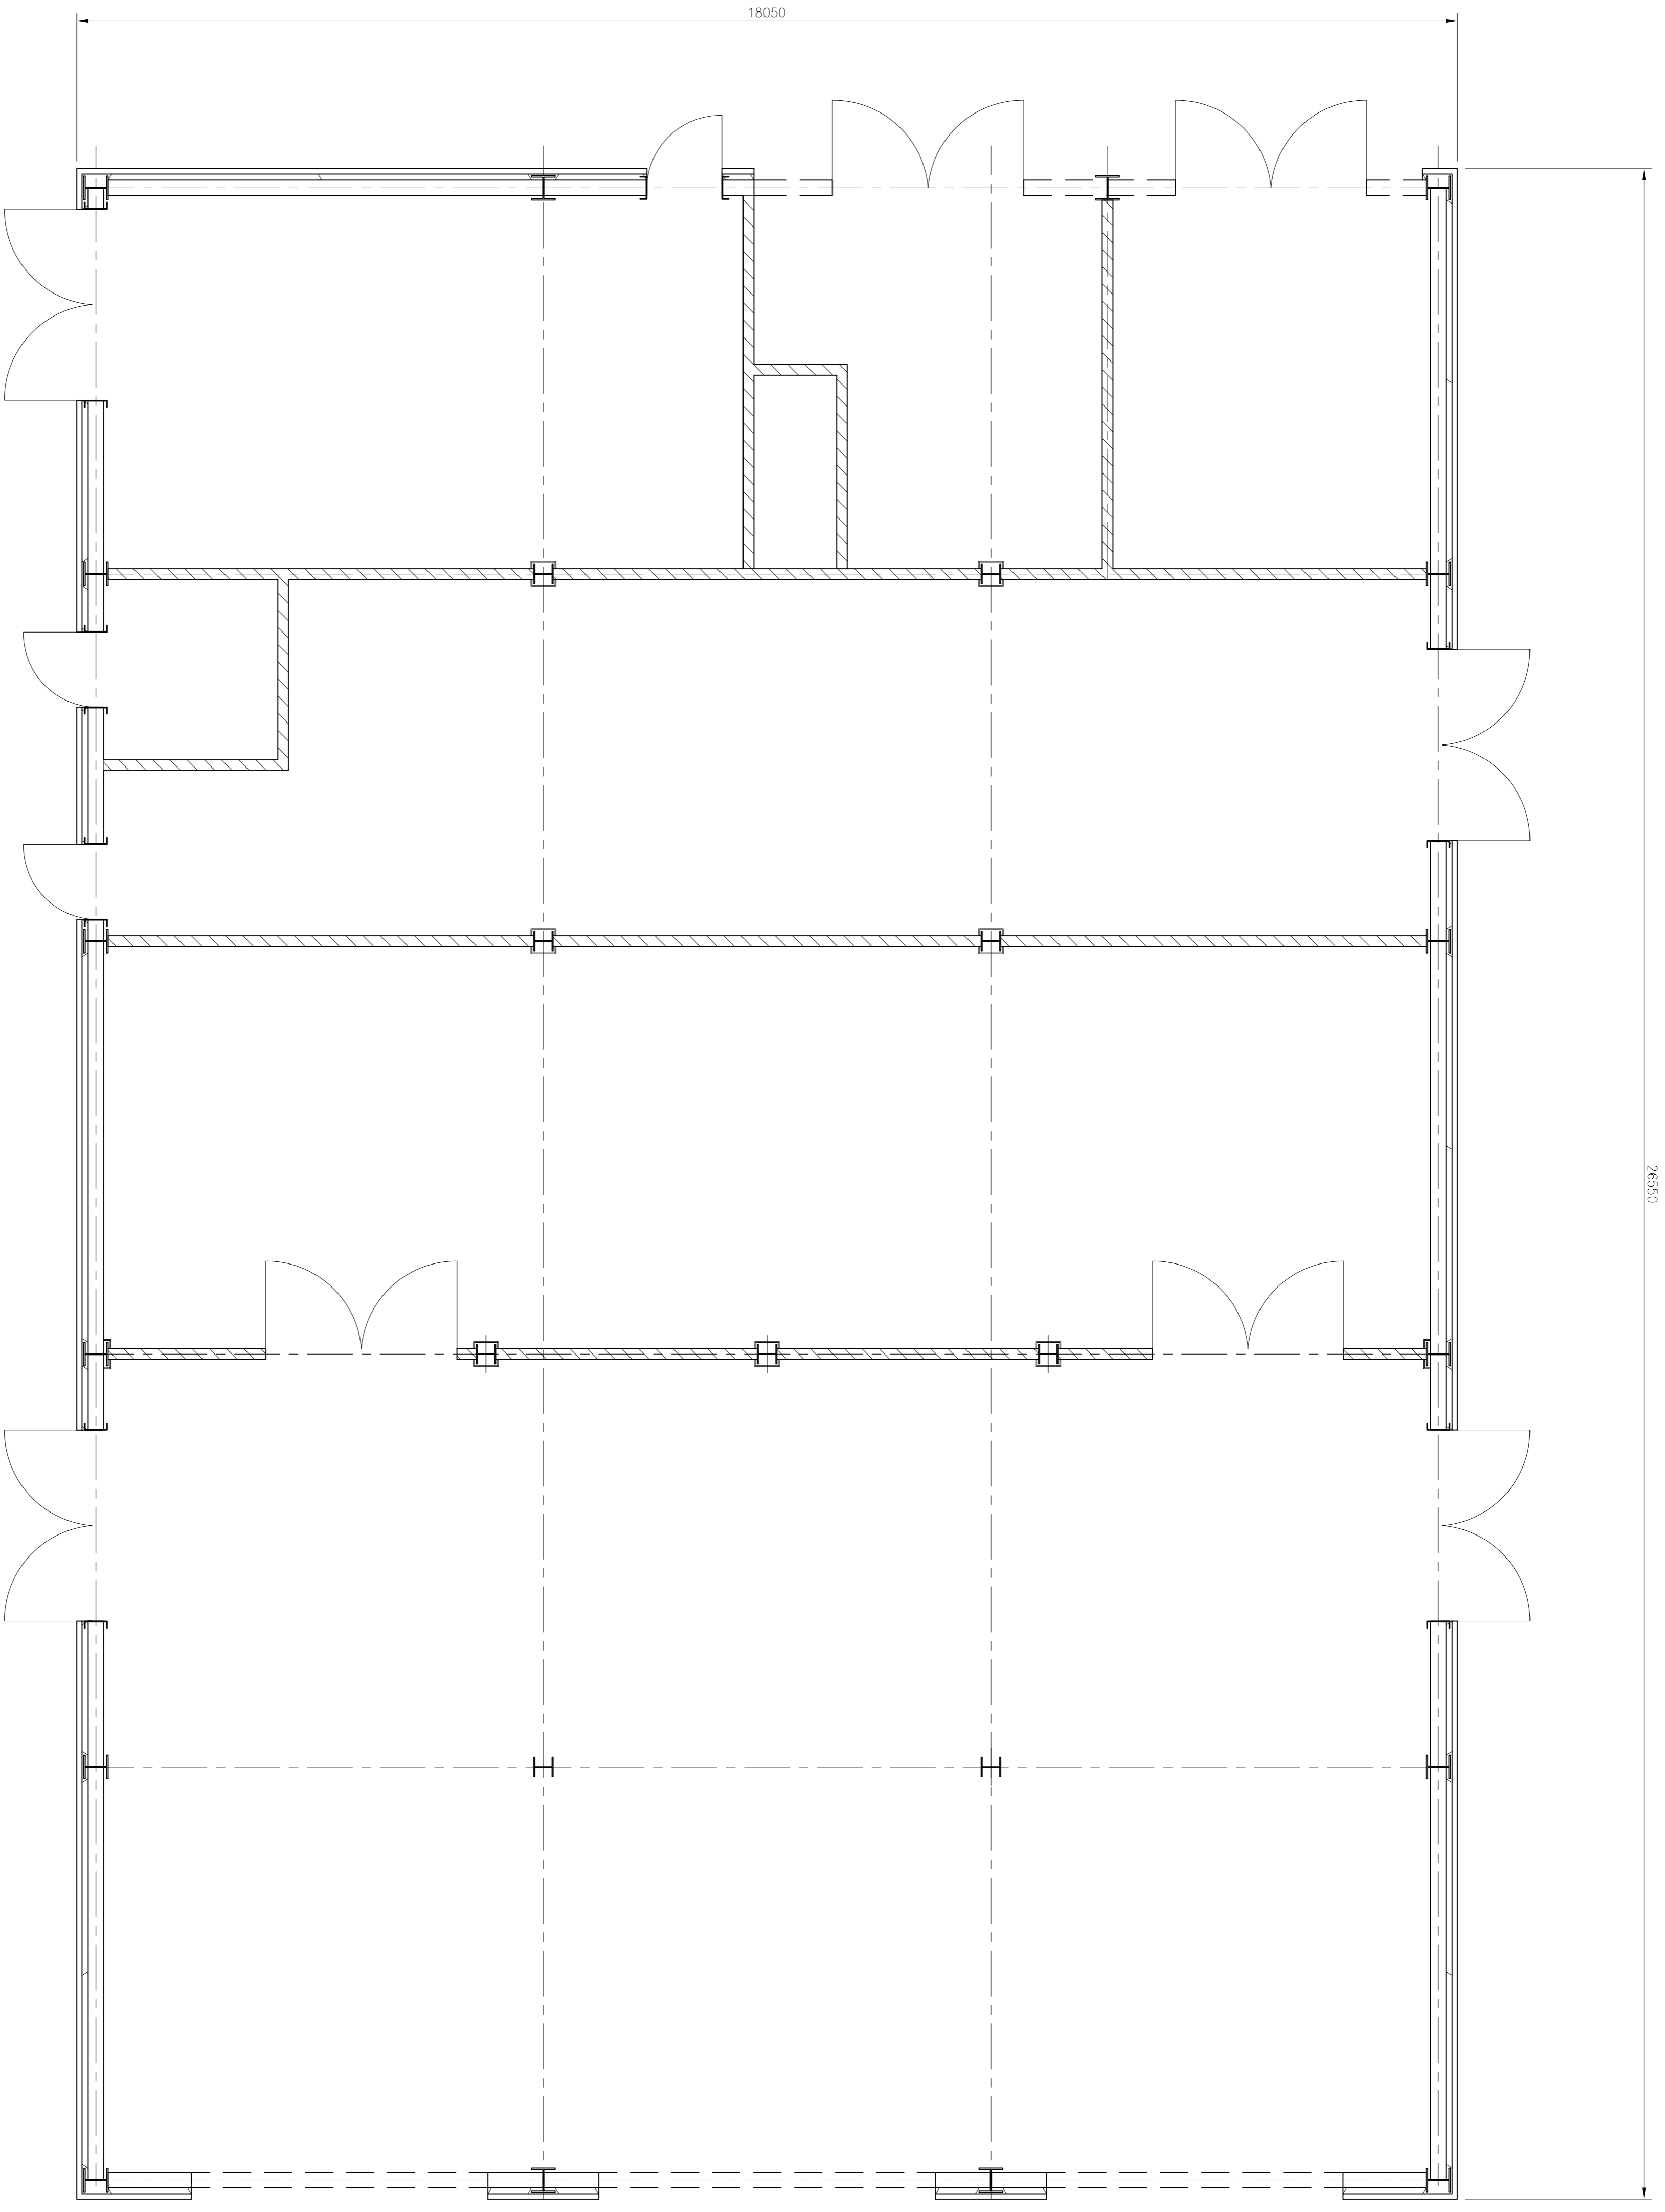


PROTECTIVE MARKING
UNCLASSIFIED
DRAWING REFERENCE No.
SB/
DRAWING No.
N247-00-PL00-XA1021-6D
SHT
OF
USED ON

© Crown Copyright (-)
This document is of United Kingdom origin and contains proprietary information which is the property of the Secretary of State for Defence. It is furnished in confidence and may not be copied, used or disclosed in whole or in part without prior written consent of the Intellectual Property Rights Group, IPR-PL1, Ministry of Defence, Abbey Wood, Bristol, BS34 8JH, England

DRAWING OFFICE REFERENCE
-

CERTIFIED KNC
CHECKED ZM
DRAWN JPM

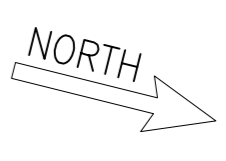

NOTES

10 20 30 40 50 60 70 80 90 100
mm

REVISD PLANNING ISSUE	6D	09/11/07
REVISD PLANNING ISSUE	5D	07/09/07
FINAL PLANNING ISSUE	4D	26/03/07
PLANNING ISSUE	3D	23/02/07
PLANNING ISSUE	2D	29/01/07
PLANNING ISSUE	1D	22/12/06

MATERIAL	PROTECTIVE FINISH	TOLERANCES	ORIGINAL SCALE
	SURFACE TEXTURE	CAD REF.	1:50 @ A1
		SUB-CONTRACTOR	DIMS. IN
			mm

TITLE	
HEFF - SERVICES BUILDING GROUND FLOOR PLAN	
SAFETY SYSTEM LEVEL	GENERAL

PRINT CONTROL No.	N
PROTECTIVE MARKING UNCLASSIFIED	
DRAWING REFERENCE No. SB/	
DRAWING No. N247-00-PL00-XA1021-6D	SHT OF

Safety	-
Health	-
Environment	-

A 1 G F E D C B A 10 9 8 7 6 5 4 3 2 1