

SAFETY, HEALTH AND ENVIRONMENTAL INFORMATION

For details of site-wide and general risks, to be read in conjunction with these notes, see Drg/Rep No: [blank]

In addition to the risks normally associated with the types of work detailed on this drawing, note the following risks and information

CONSTRUCTION
Cl.

MAINTENANCE
Ml

For information relating to Use of Cleaning and minor Maintenance see the H&S File

DISMANTLING/DEMOLITION (Future)
Dl

ENVIRONMENTAL
El

It is assumed that all works will be carried out by a competent contractor working, where appropriate, to an approved method statement.

NOTES

FUNCTIONALITY KEY

	MAINTENANCE
	PLANT
	WC
	OFFICE

5	For Planning Issue	30/04/10	ML	DO
4	For Planning Issue	13/01/10	ML	DO
3	For Planning Issue	04/12/09	ML	DO
2	For Planning Pack	03/11/09	ML	DO
1	For IBC Review	16/10/09	KJ	DO

REV.	COMMENTS	DATE	DRWN	CHKD
------	----------	------	------	------

A1	SCALES	ISSUING OFFICE	VAULT	PROJECT NUMBER
	1:200		111	

STATUS	PURPOSE OF ISSUE
DO	PLANNING ISSUE

ORIGINATOR

PROJECT
HYDRUS

TITLE
SUPPORT BUILDING
FIRST FLOOR PLAN
FUNCTIONALITY


CLIENT
AWE
ALDERMASTON, READING
BERKSHIRE, RG7 4PR

PROTECTIVE MARKING
UNCLASSIFIED

AWE DRAWING REFERENCE NUMBER (FOR AWE OFFICE USE ONLY)	DOC Rev	DWG Rev
-	-	5

PROJECT DRAWING NUMBER
A-HYDRUS-ATK-50-01-DRW-AR-200-111-005713

FIRST FLOOR PLAN
Scale: 1:200

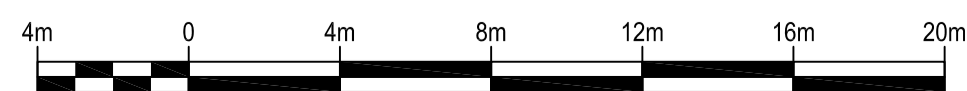

Scale 1:200