



PROTECTIVE MARKING UK UNCLASSIFIED  
 DRAWING NUMBER 6234/01/A/12 SHT 1 OF 1

07/00868

↓ BUILDING(S) COVERED

↑ SERVICE CODE(S)

© Crown Copyright (2007)  
 This document is of United Kingdom origin and contains proprietary information which is the property of the Secretary of State for Defence. It is furnished in confidence and may not be copied, used or disclosed in whole or in part without without prior written consent of the Intellectual Property Rights Group, IPR-PL1, Ministry of Defence, Abbey Wood, Bristol, BS34 8JH, England

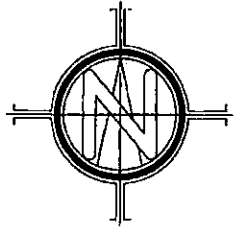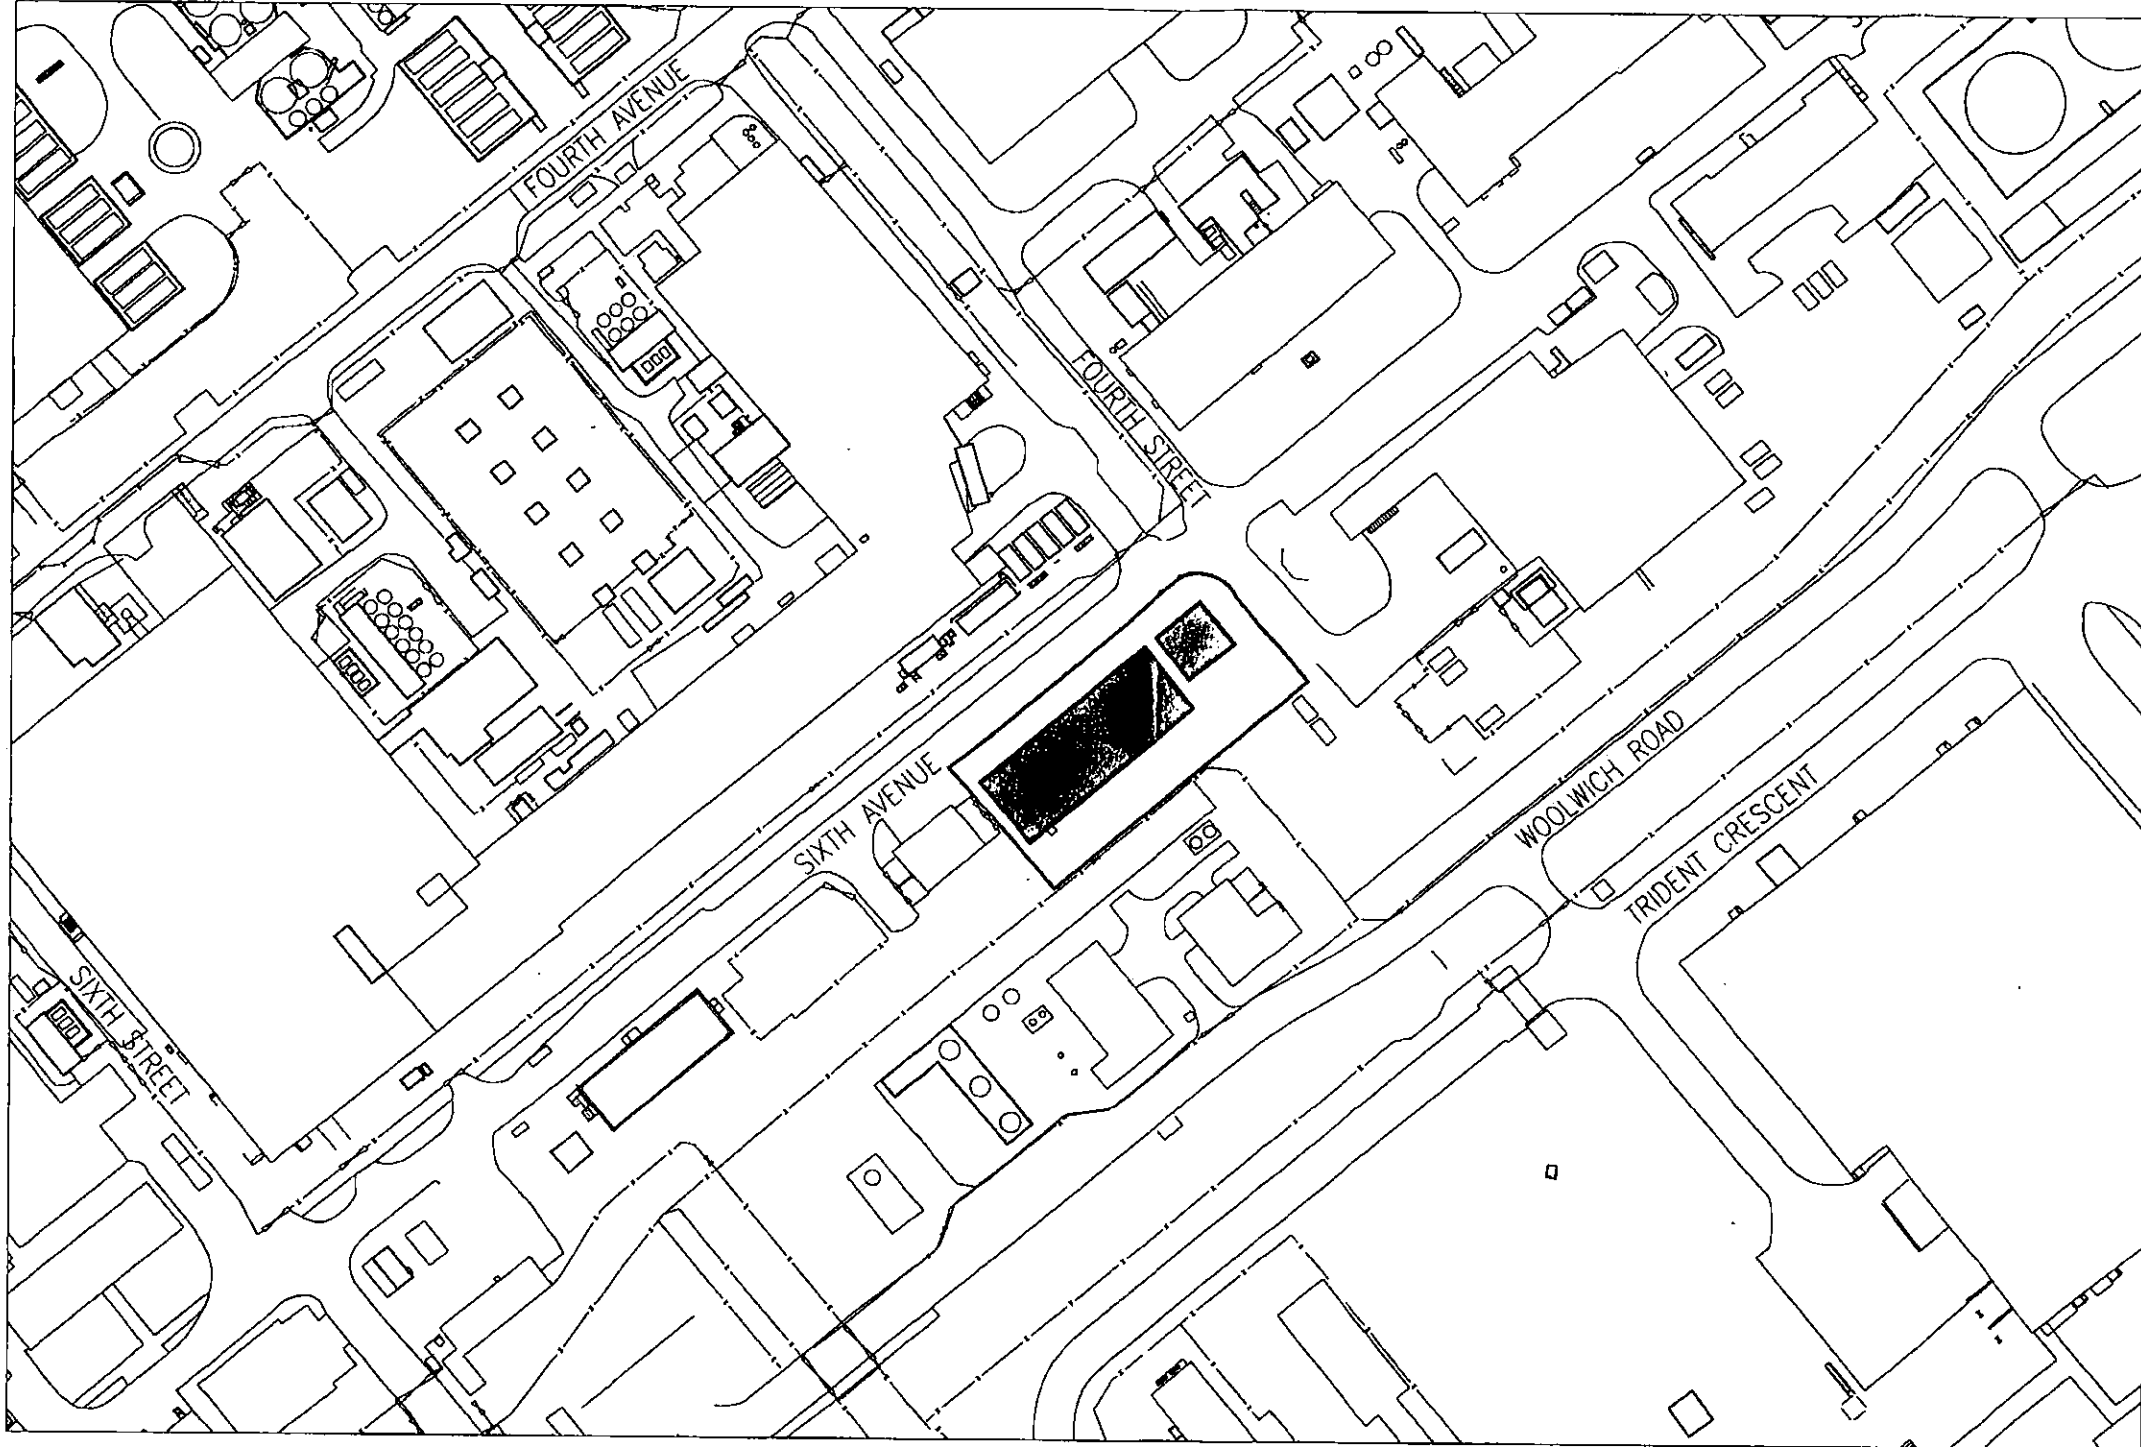

10/00666

WEST BERKSHIRE DISTRICT COUNCIL  
 10 MAY 2007  
 PLANNING AND TRANSPORT STRATEGY

WEST BERKSHIRE DISTRICT COUNCIL  
 22 MAR 2010  
 PLANNING AND TRADING STANDARDS

WEST BERKSHIRE COUNCIL  
 19 APR 2010  
 PLANNING AND COUNTRYSIDE SERVICE


CERTIFIED C. STANFORD  
 CHECKED R. GRICE  
 DRAWN S. COTTRELL

DRAWING OFFICE  
 DO.7  
 C21.1  
 AWE(A)

DRAWING OFFICE REFERENCE

FOR PLANNING	A.	09/05/07
CHANGE No / ACTION SHEET No	ISSUE	DATE

MATERIAL	TOLERANCES	SUB-CONTRACTOR
PROTECTIVE FINISH	DIMS. IN MM	ORIGINAL SCALE
	SURFACE TEXTURE	1/1250

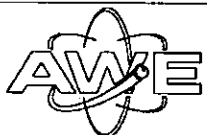

ALDERMASTON, READING, BERKS, ENGLAND. RG7 4PR

CAD REF	TITLE
	LOCATION PLAN FEEB AND EEB
PROTECTIVE MARKING	UK UNCLASSIFIED
DRAWING NUMBER	6234/01/A/12
SHT OF	1 OF 1