

IMAGE 1

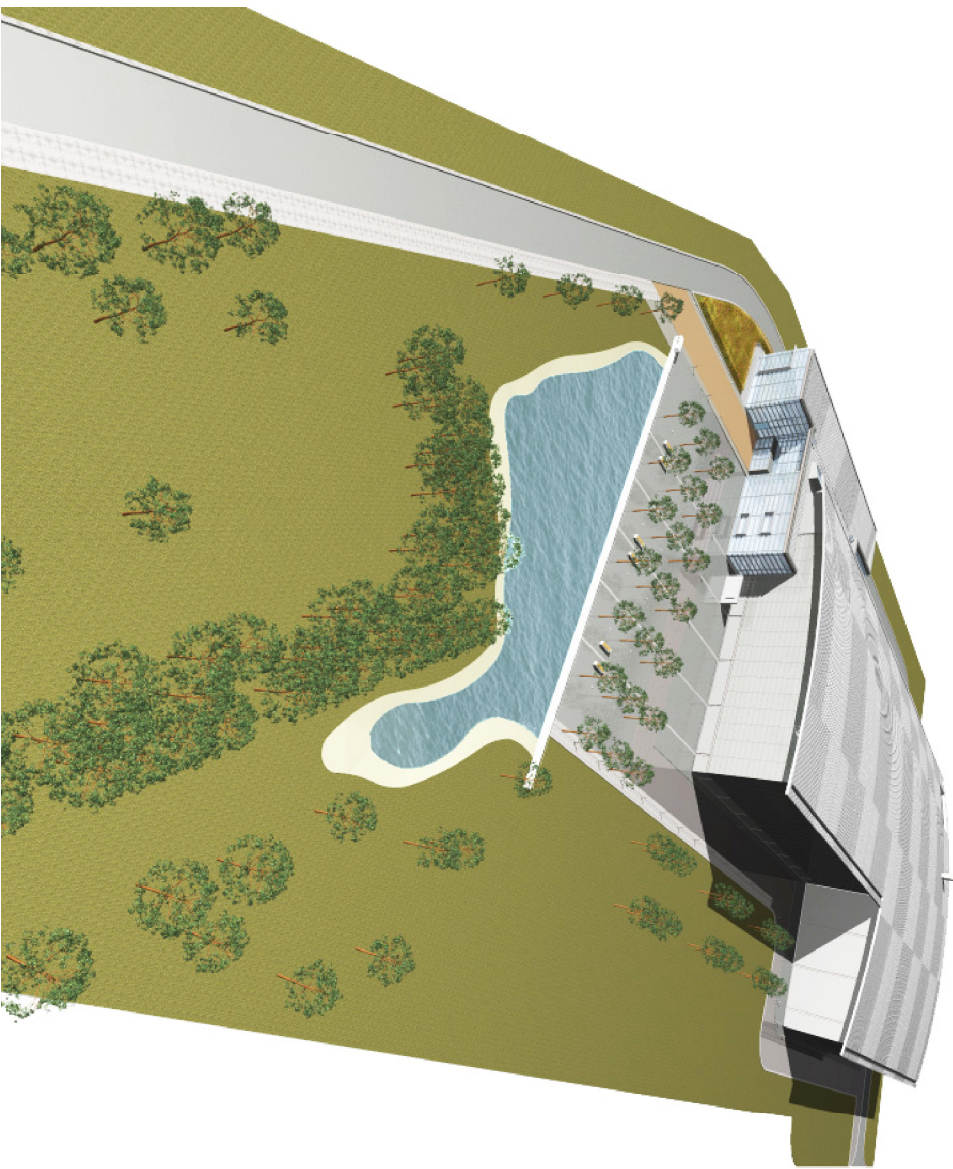


IMAGE 2


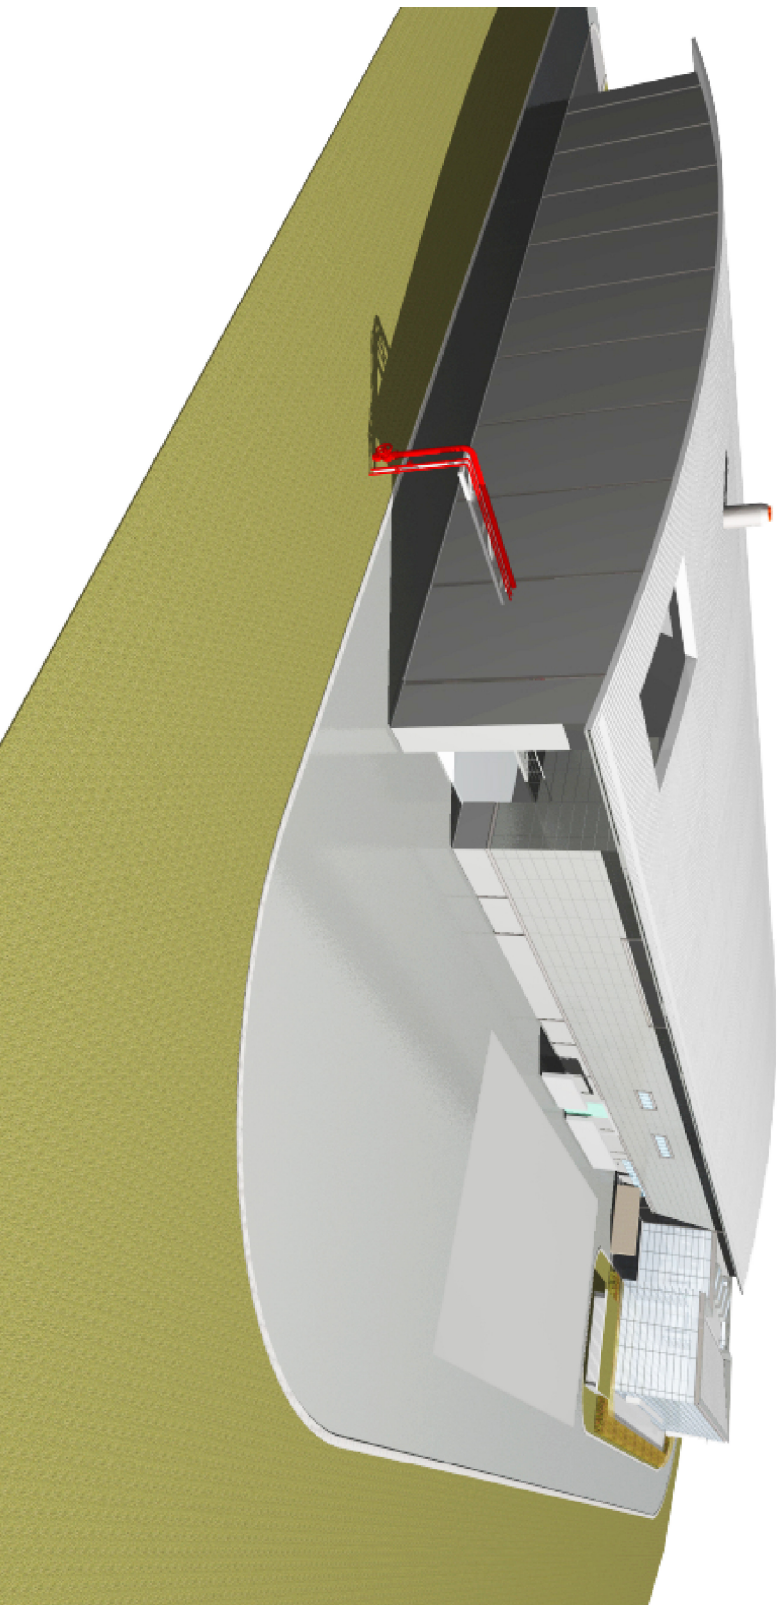


IMAGE 3

KEY PLAN

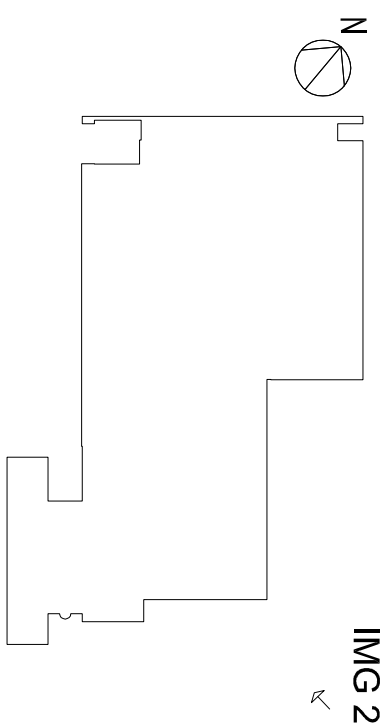

KEY PLAN
SCALE 1:2000

IMG 3

IMG 1

-

-

-

Construction Risks Maintenance Risks Demolition Risks

In addition to the hazards / risks normally associated with the type of work detailed on this drawing, take note of the above.

It is assumed that all works on this drawing will be carried out by a competent contractor working to an appropriate method statement.

SAFETY, HEALTH AND ENVIRONMENTAL INFORMATION

NOTES

AVERAGE EXISTING GROUND LEVEL ACROSS SITE IS 103.5M²

DRAWN BY	CHECK DD	DESIGN	CHECK ENG	IN PRESSON	APPROVER	P GULSHAN
----------	----------	--------	-----------	------------	----------	-----------

C1 ISSUE FOR PLANNING SUBMISSION

REV.	COMMENTS	DATE	16/10/2009
A0	NTS SCALES ISSUING OFFICE GLASGOW	VAULT	Z49
STATUS	PURPOSE OF ISSUE	PROJECT NUMBER	PEG

D0 ISSUED BY AWE

ORIGINATOR
ARCHIAL ARCHITECTS
18 ROTHESAY PLACE
EDINBURGH EH3 7SQ




PROJECT
PEGASUS

TITLE

PLANNING
AERIAL VIEWS OF MAIN FACILITY
AND OFFICE

CLIENT
AWE
ALDERMASTON READING
BERKSHIRE, RG7 4PR

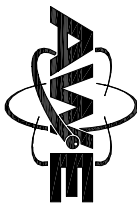

THIS DRAWING IS NOT PROTECTIVELY MARKED
AWE DRAWING REFERENCE NUMBER
(FOR AWE OFFICE USE ONLY)

DOC Rev DWG Rev
C1

PROJECT DRAWING NUMBER
A-PEG-PAR-00-XX-DRW-AR-200-Z49-003030