




ELEVATION A  
Scale 1:50

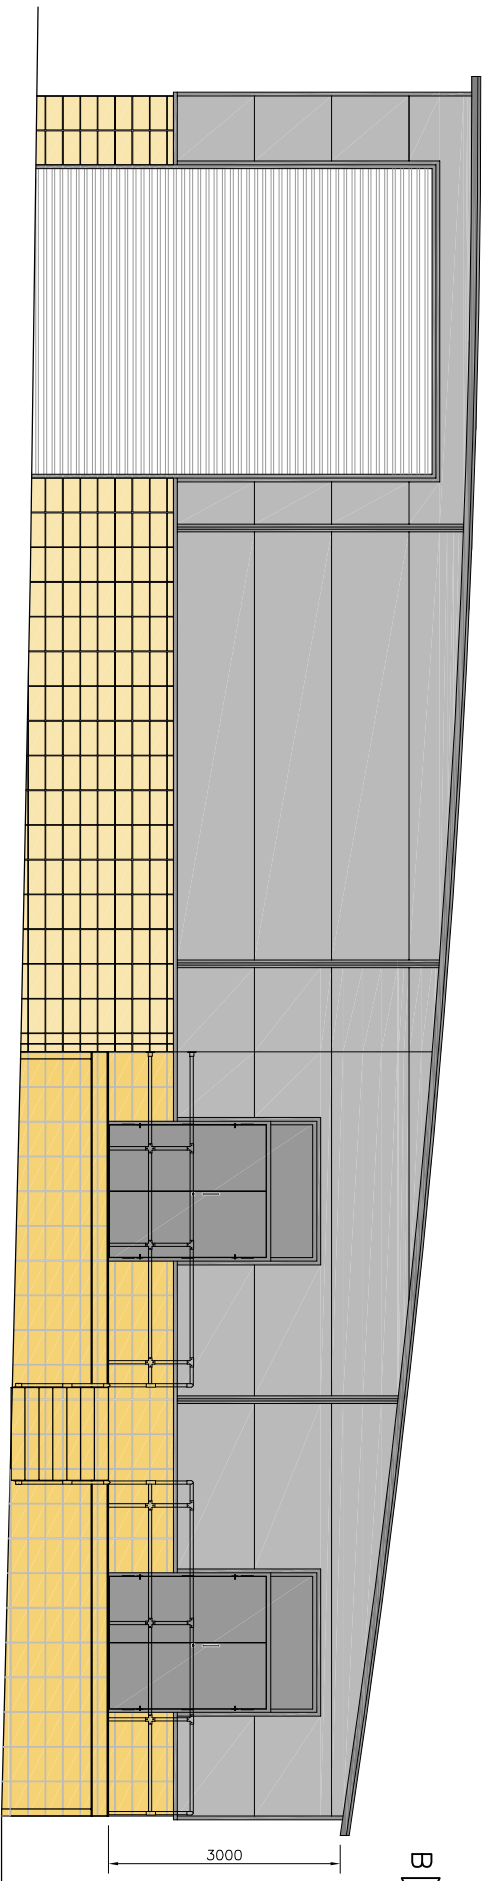


ELEVATION B  
Scale 1:50

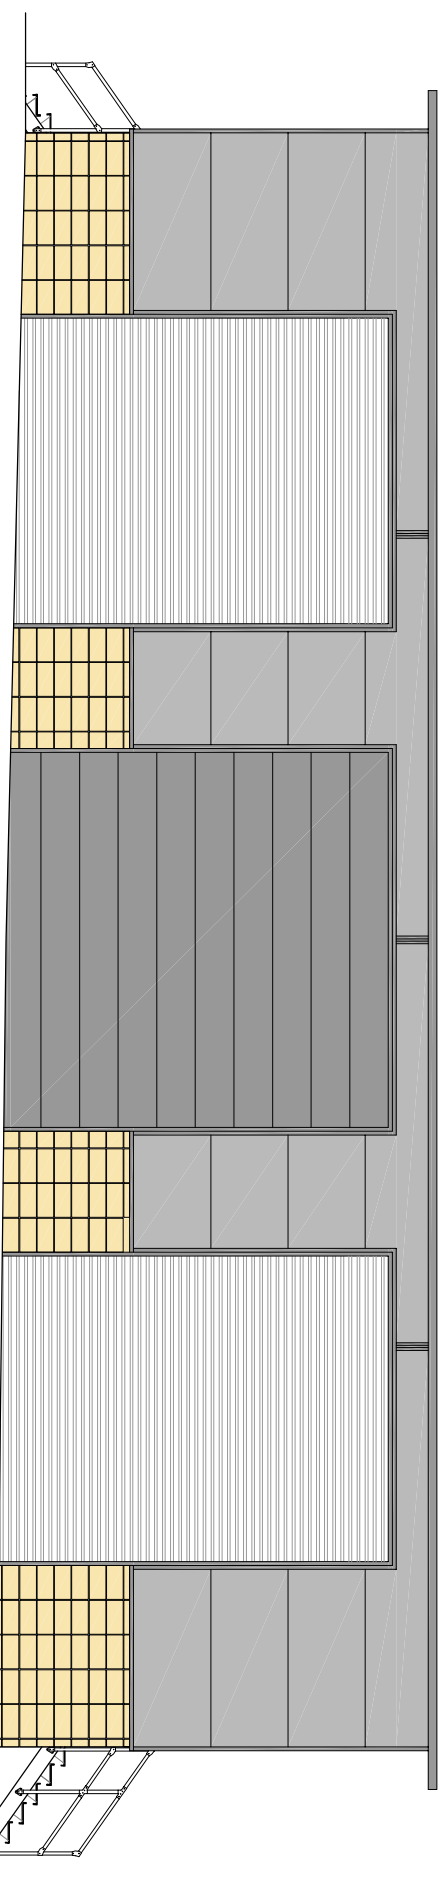

ELEVATION C  
Scale 1:50

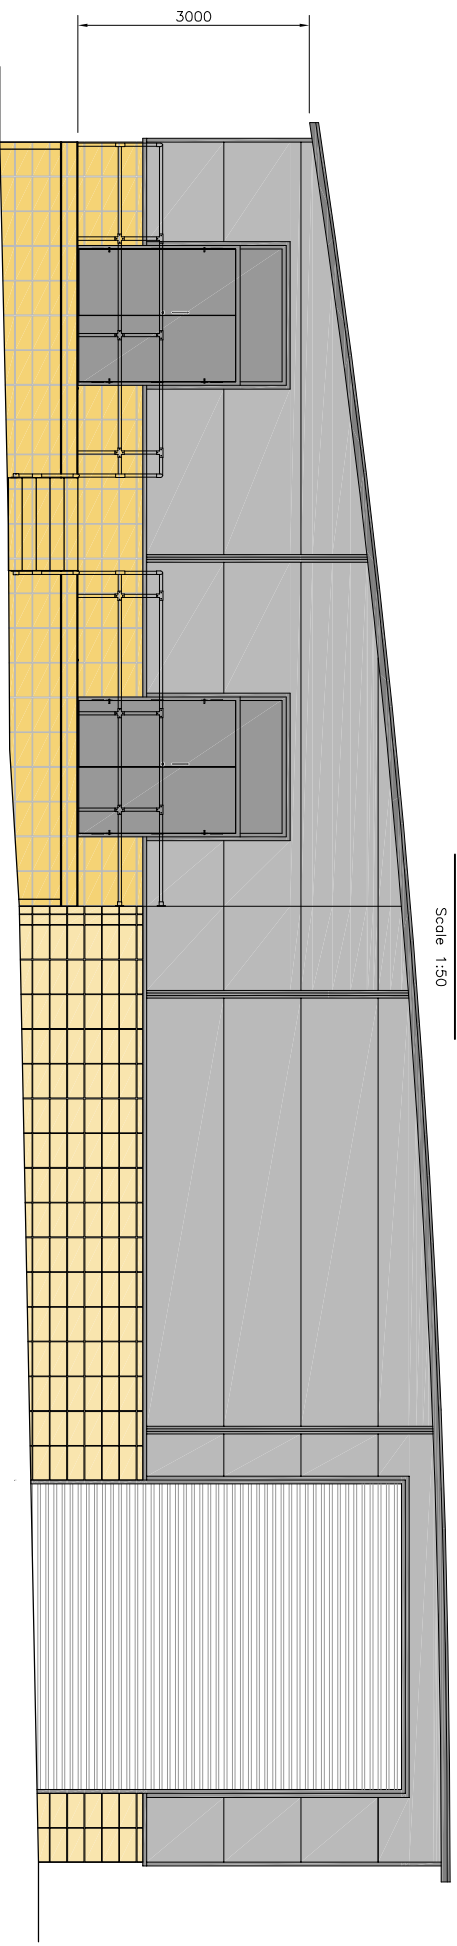

ELEVATION D  
Scale 1:50

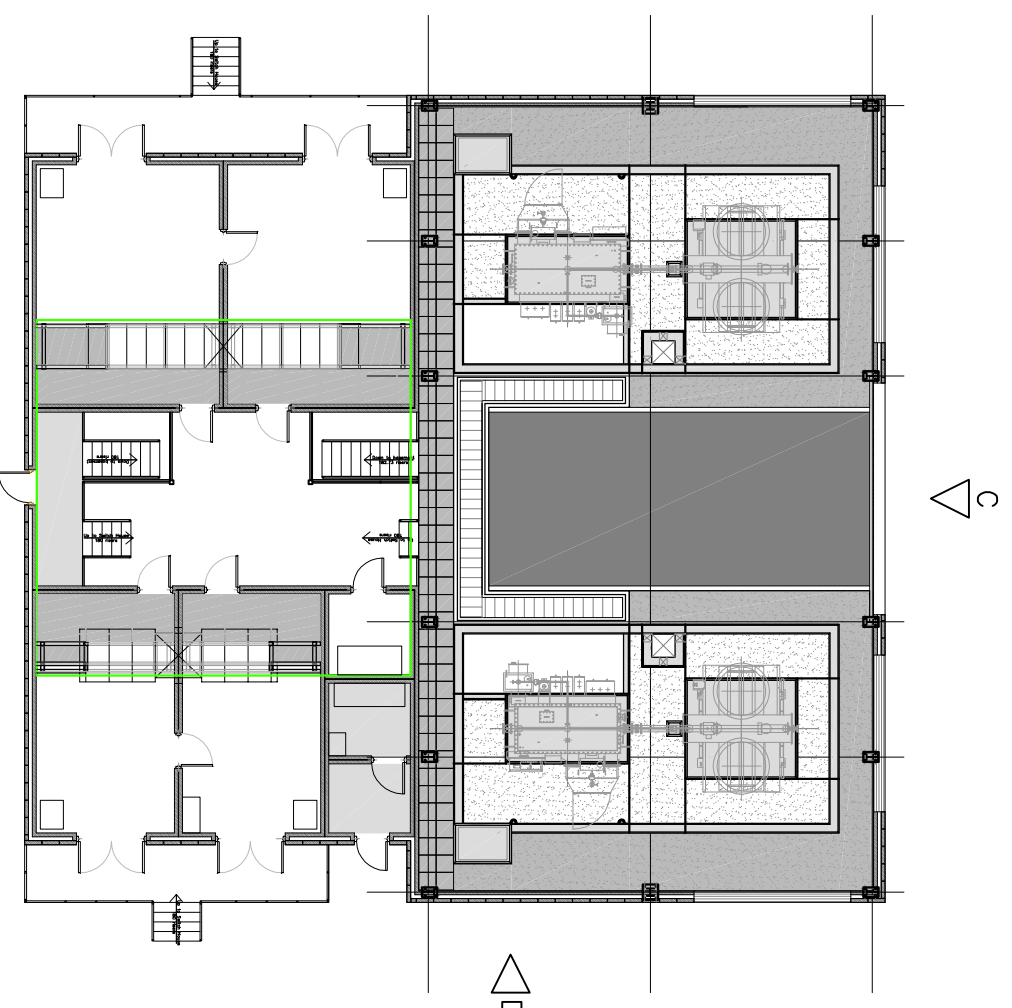

PLAN  
Scale 1:100

Rev.	Description	Date	CHKD
P5	Planning Re-Issue	11.12.08	
P4	Issued for Planning	08.12.08	
P3	Layout Re-Design	DRAFT	
P2	Revised to suit client's comments	29.08.08	
P1	Issued For Comment	27.08.08	

**Glanville**  
 Cornerstone House  
 62 Foxhall Road, Didcot  
 Oxon, OX11 7AD  
 Tel: (01235) 515550 Fax: (01235) 817789  
 jps@glanvillegroup.com www.glanvillegroup.com

**Scottish and Southern Energy**

Client: **Scottish and Southern Energy**

Project: **Pingewood Sub-Station**

Title: **Proposed Elevations**

Project Engineer: S.Berger Scale: As Shown @ A1  
 Project Director: S.Berger Date: August 2008  
 Status: **PLANNING**

Drawing No. **BS271165\_02** Rev **P5**

