





Reproduced from Ordnance Survey mapping by permission of The Controller of Her Majesty's Stationery Office. © Crown copyright. All rights reserved. Licence No: 100002241.



KEY	
	Junction Improvement
	Pedestrian Crossing
	Foot / Cycleway

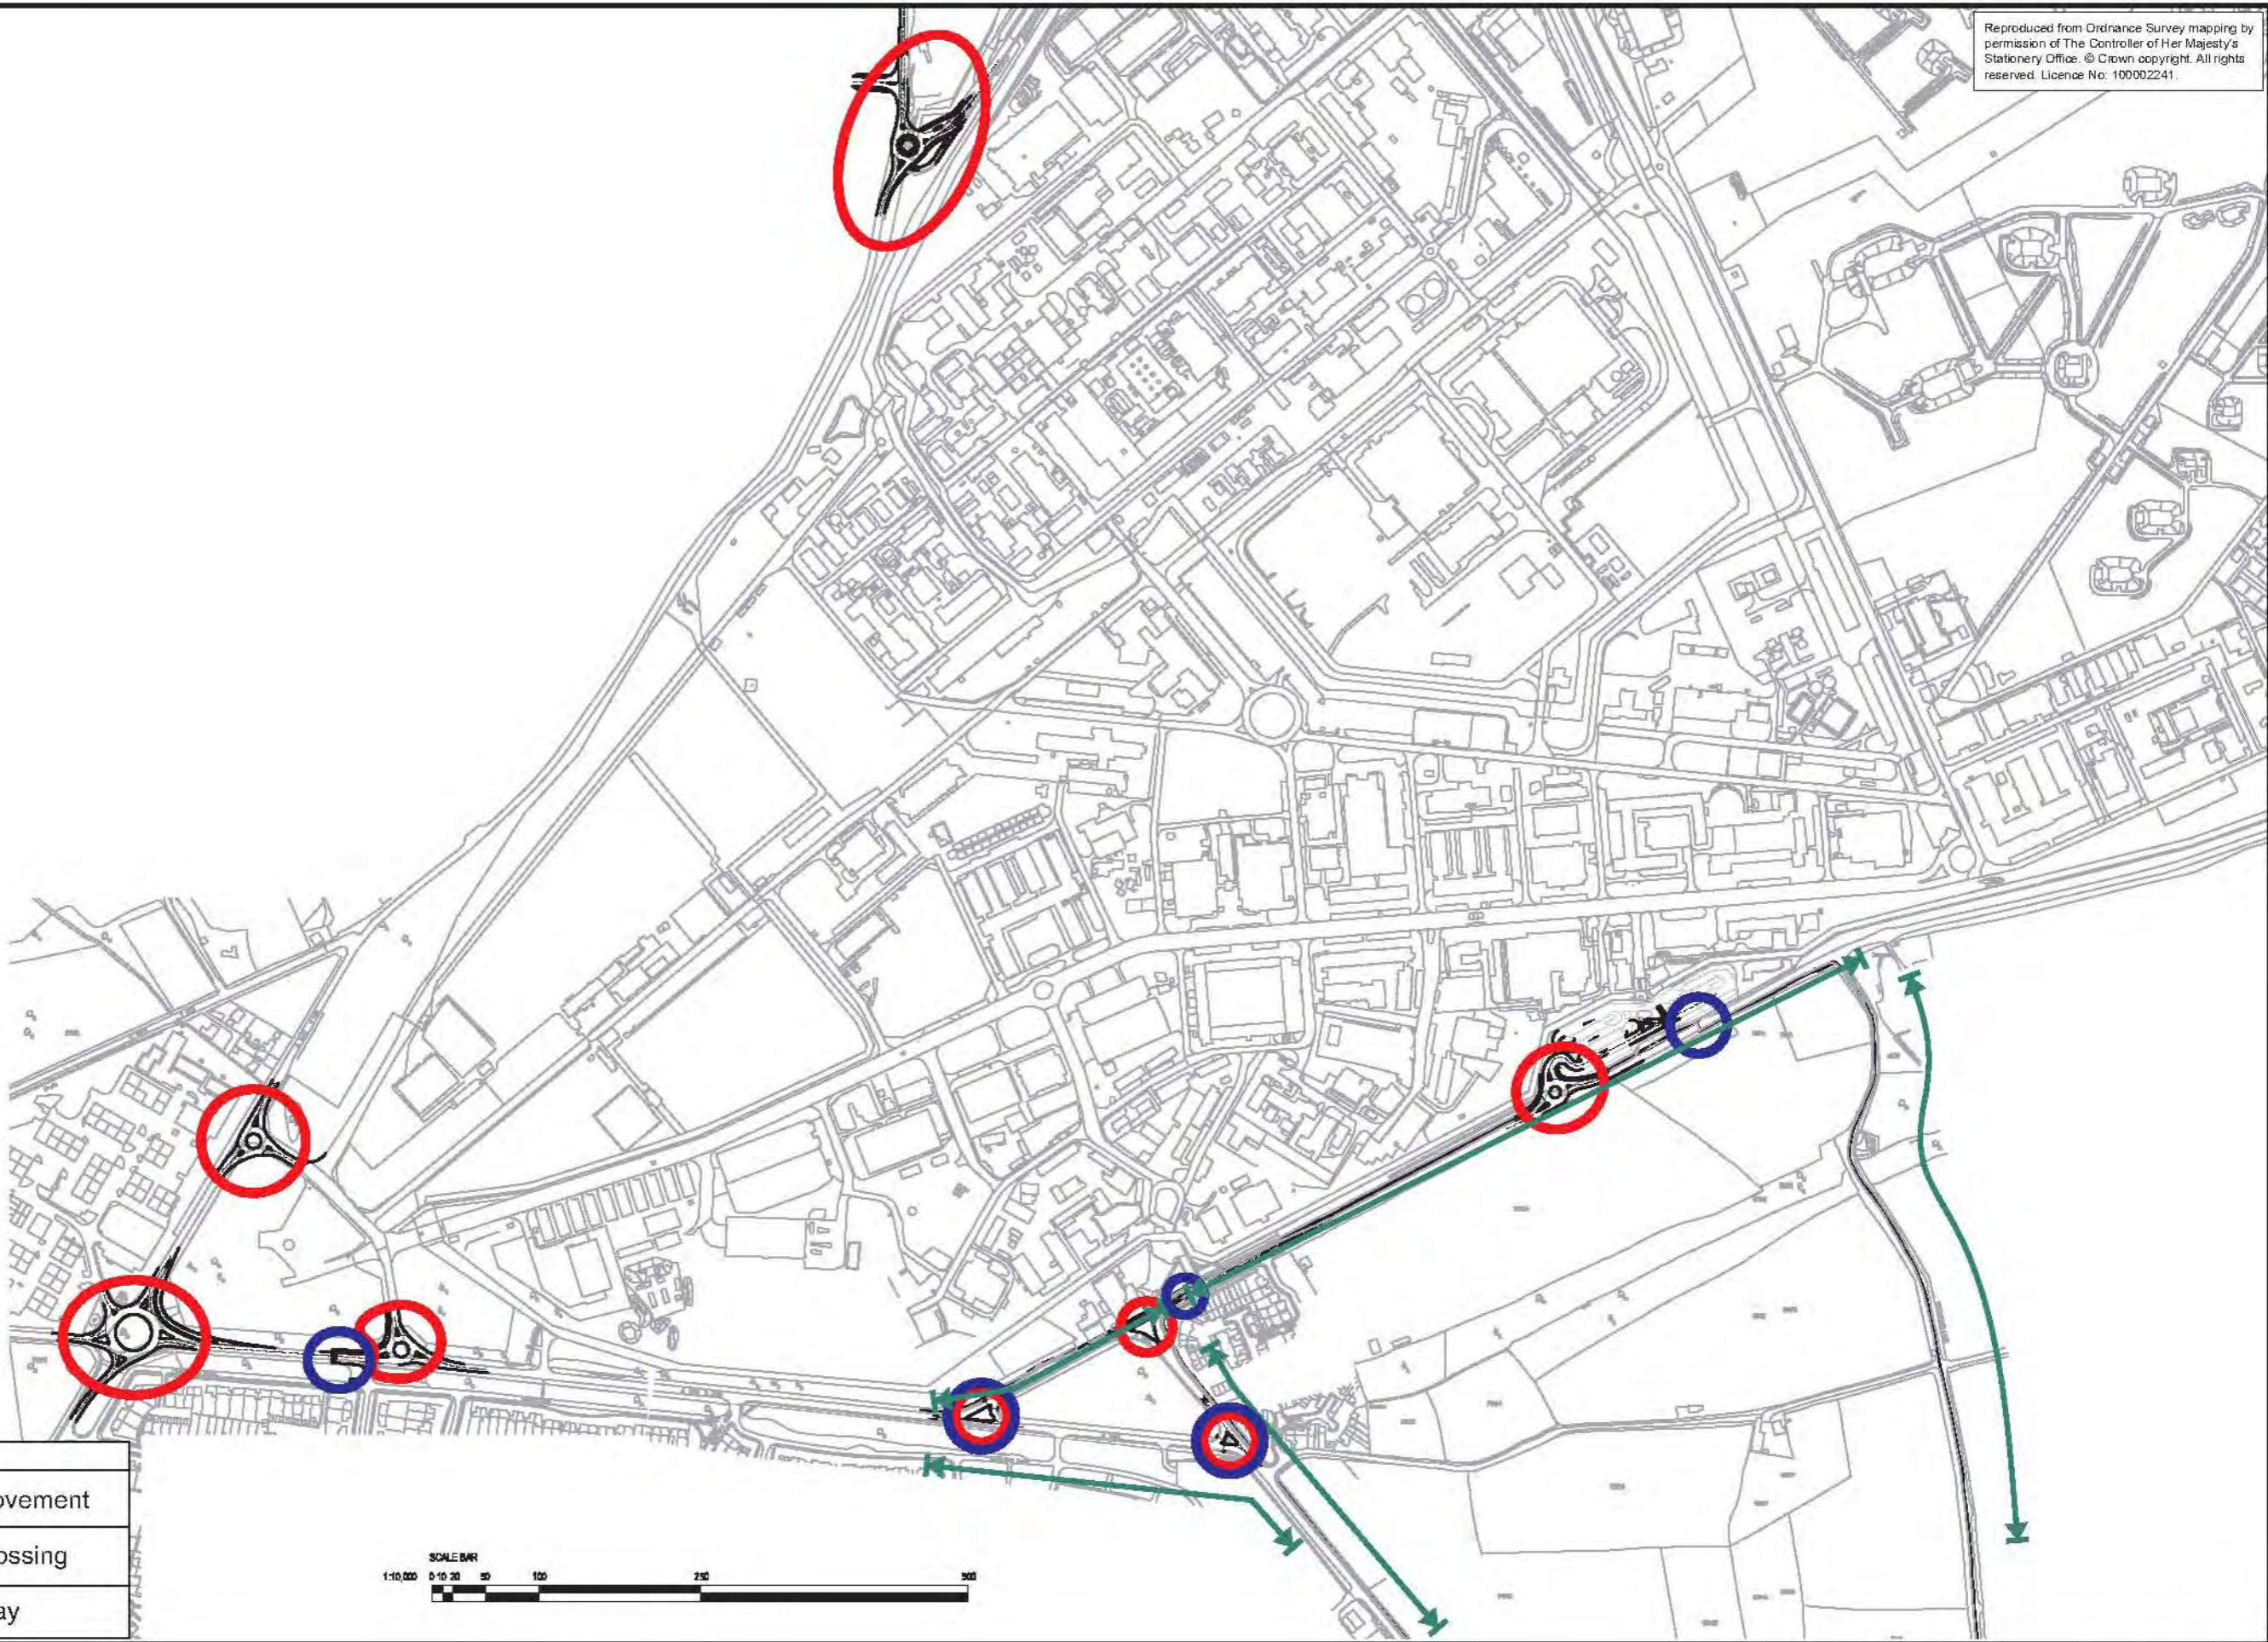

JNY6113-05 / REV B / NOV 09 / MW

HYDRUS, AWE



Key Diagram Showing Location of Highway Improvements

Figure 4