


05/02003

BASINGSTOKE & DEANE DISTRICT COUNCIL  
12 SEP 2005  
PLANNING AND TRANSPORT STRATEGY

**ORION Site Legend**

- ORION Buildings
- Ramp
- Roads
- Platform
- Road Crossing
- Hardstanding
- Parking Spaces
- Paving

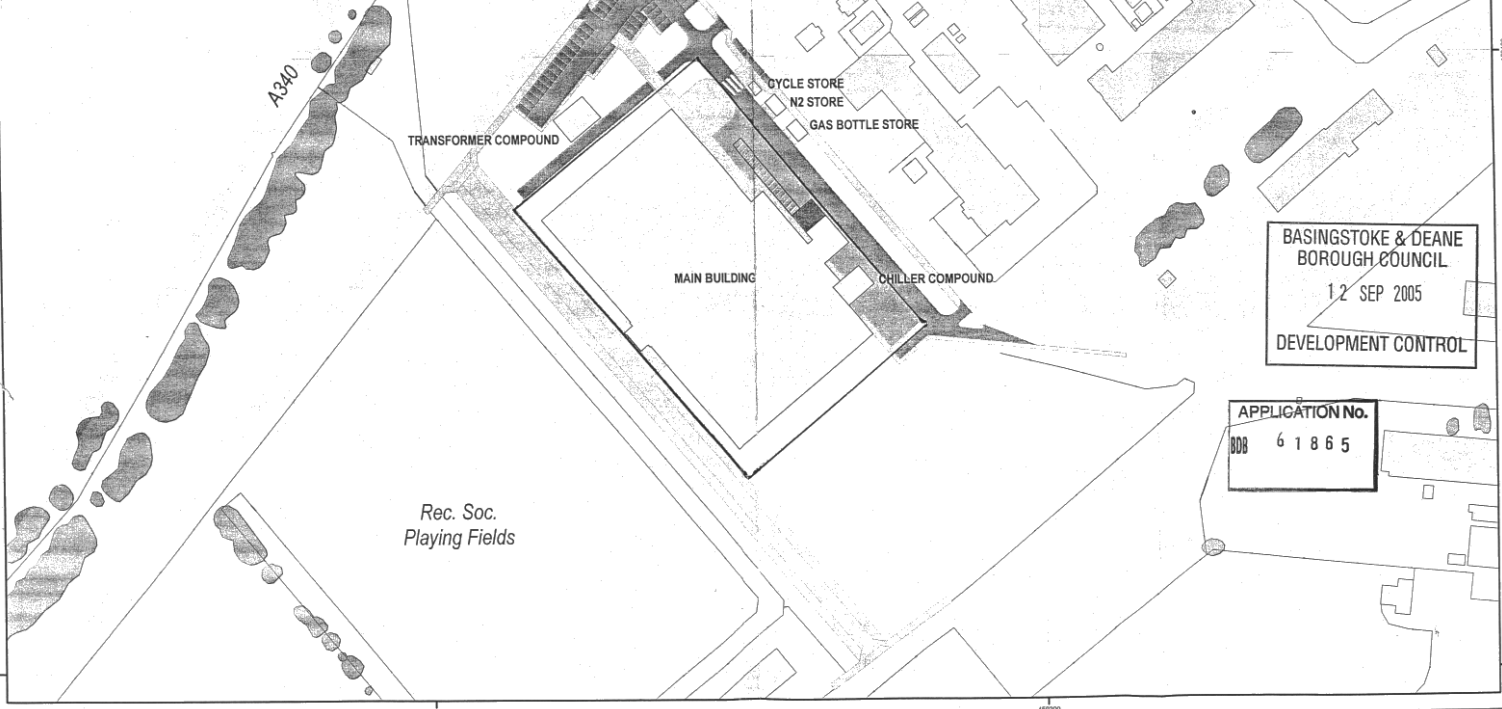

BASINGSTOKE & DEANE BOROUGH COUNCIL  
12 SEP 2005  
DEVELOPMENT CONTROL

APPLICATION No.  
BDB 61865

UNCLASSIFIED



AWE Aldermaston: ORION Facility Location Plan

Printed from the DI UED GIS Map Service  
Compiled by C Peters/ S Kochli x24424  
Date printed: 12/08/2005  
Template: GENERAL\_TEMPLATE\_AWEA\_A0  
Job Ref: E/J..05\_0113

All Coordinates refer to British National Grid

**Existing Site Legend**

- Buildings
- Roads
- Fences
- Gates
- Trees & Vegetation
- Ponds



1:1,250

Scale only valid when reproduced from original .MXD file at ISO A3 size  
© Crown Copyright 2005

This document is of United Kingdom origin and contains proprietary information which is the property of the Secretary of State for Defence. It is furnished in confidence and may not be copied, used or disclosed in whole or in part without prior written consent of the Intellectual Property Rights Group (IPR&L), Ministry of Defence, Abbeywood Street SS34 8JN, England

Overview Showing Extent Of Main Map



UNCONTROLLED COPY