


Application No
008-57150



NOTE:
BUILDINGS ETC. SHOWN IN
DOTTED HAVE EITHER BEEN
DEMOLISHED OR ARE IN THE
PROCESS OF BEING DEMOLISHED.

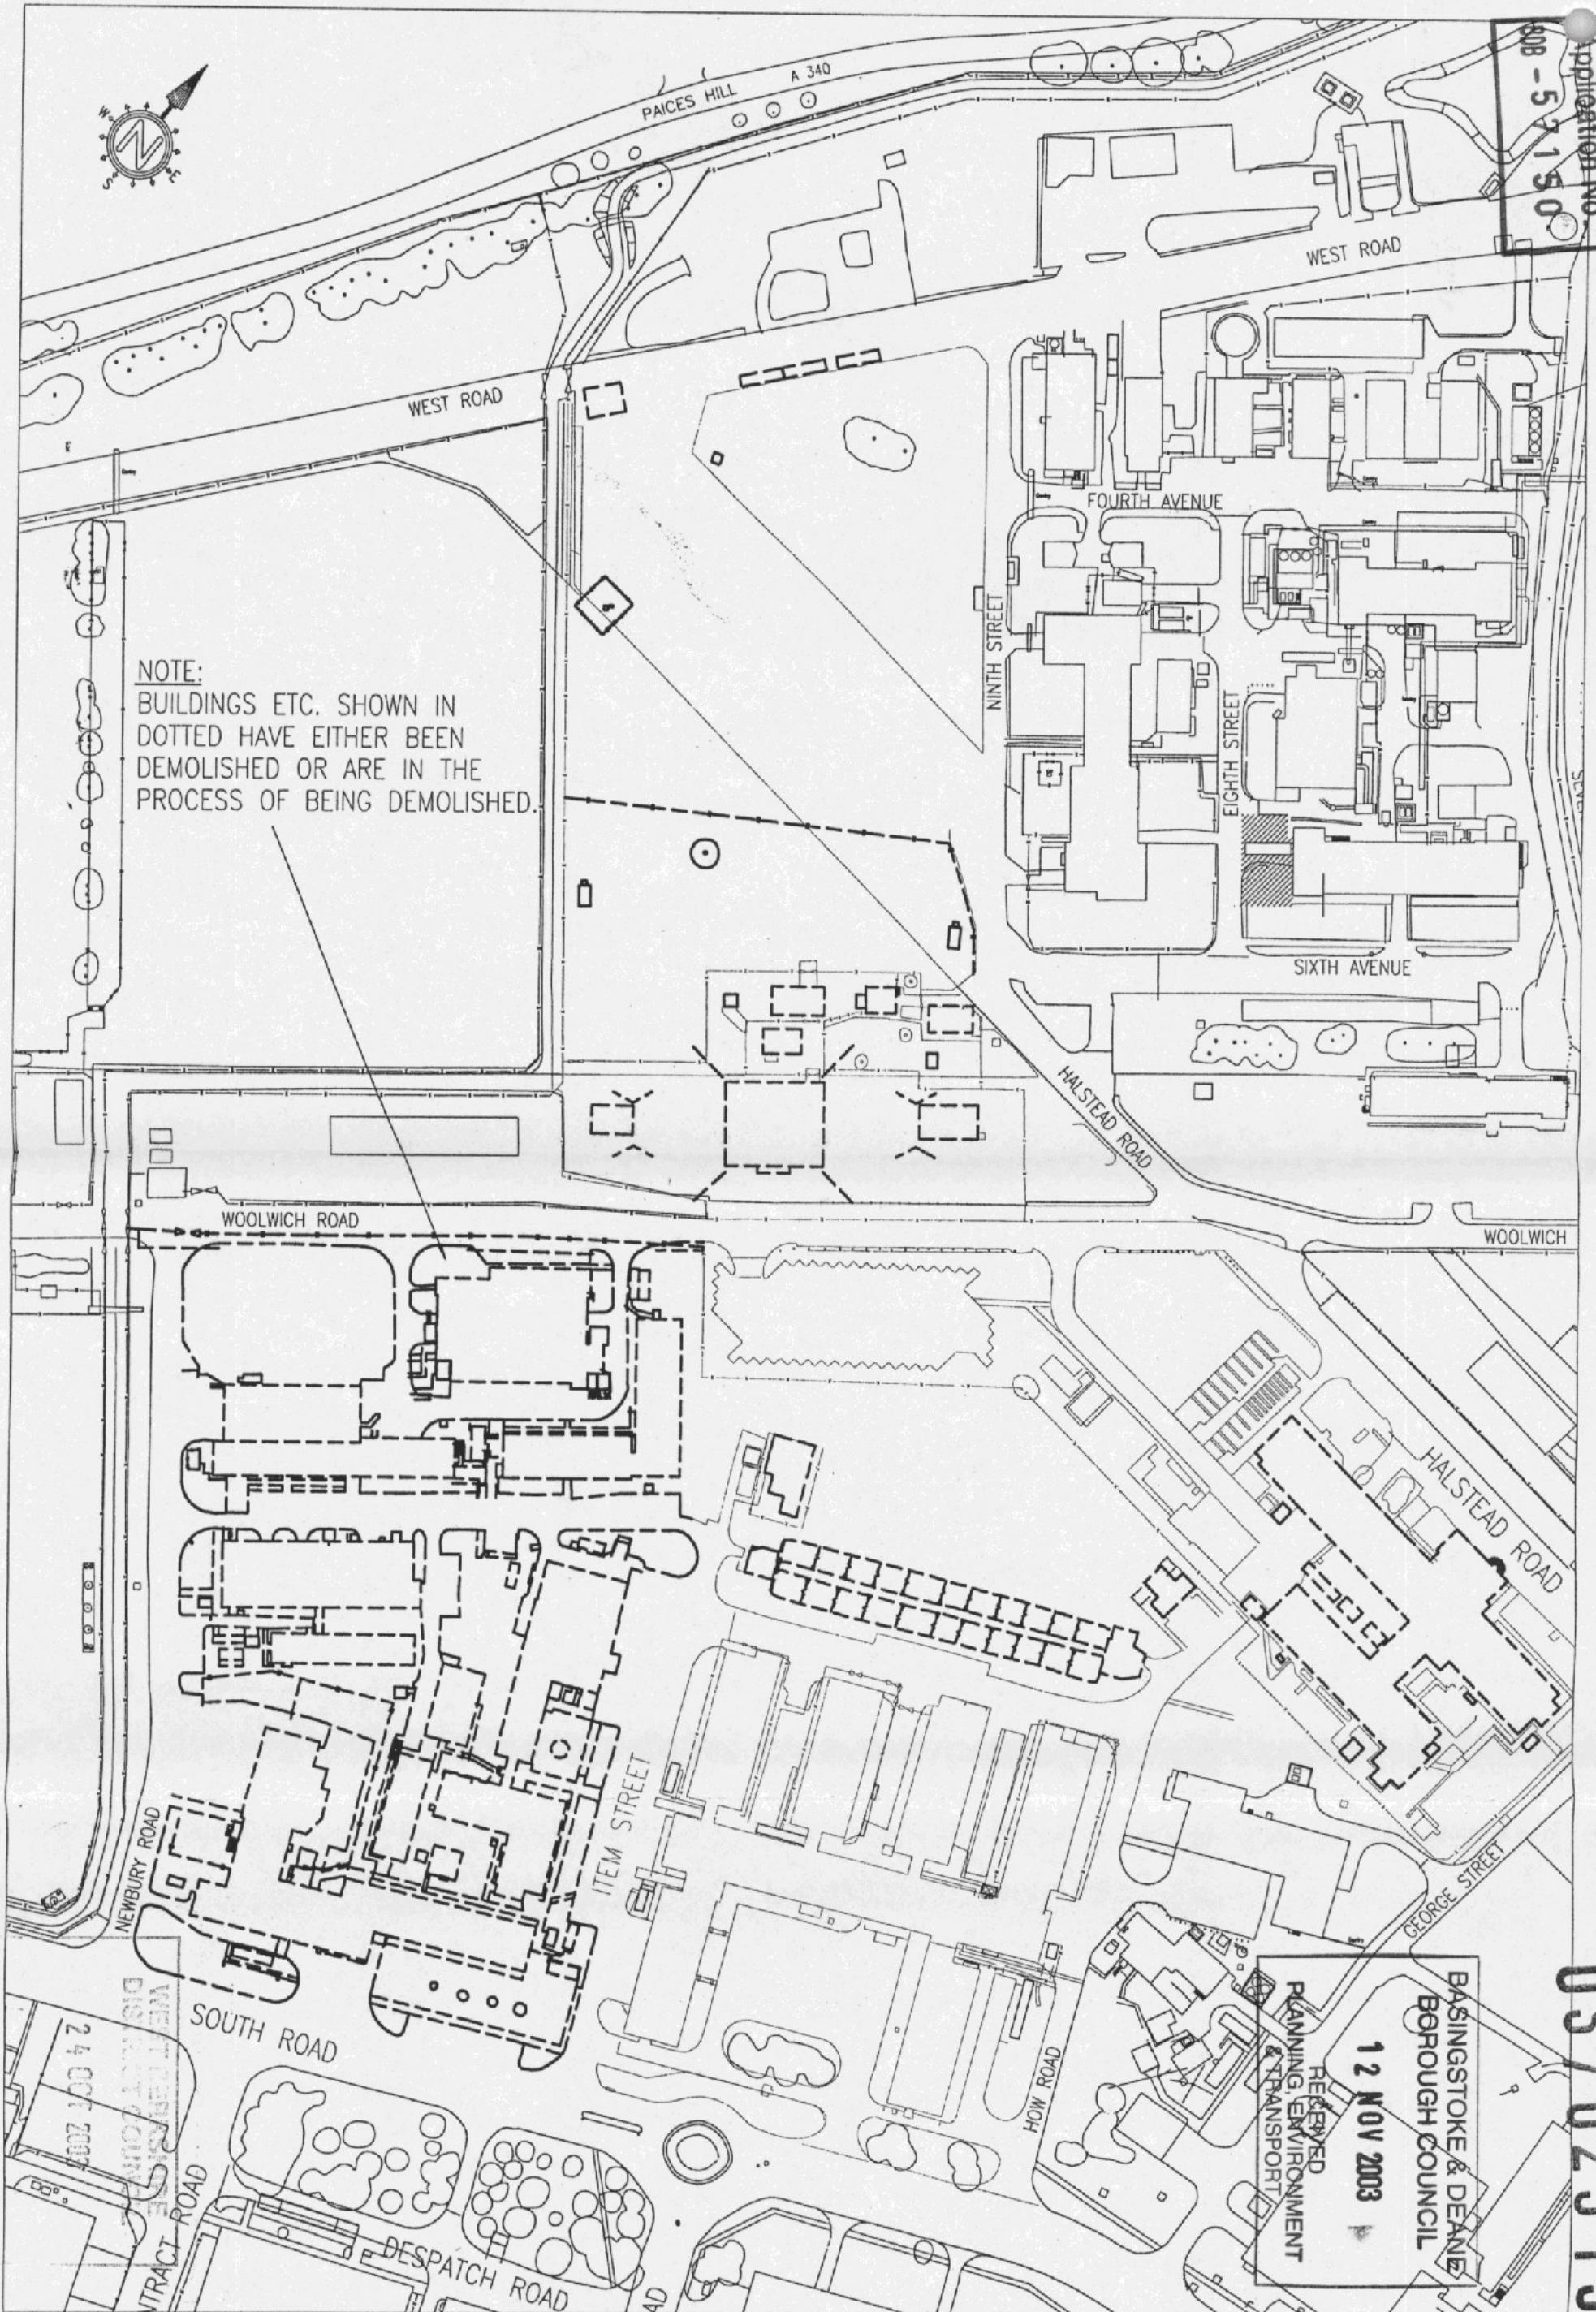

RECEIVED
PLANNING, ENVIRONMENT
& TRANSPORT
12 NOV 2003
BASINGSTOKE & DEANE
BOROUGH COUNCIL

03/02313