
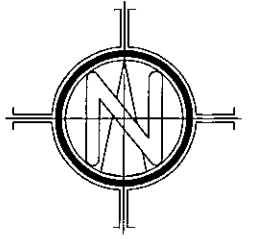


07/00868

BUILDING(S) COVERED

SERVICE CODE(S)

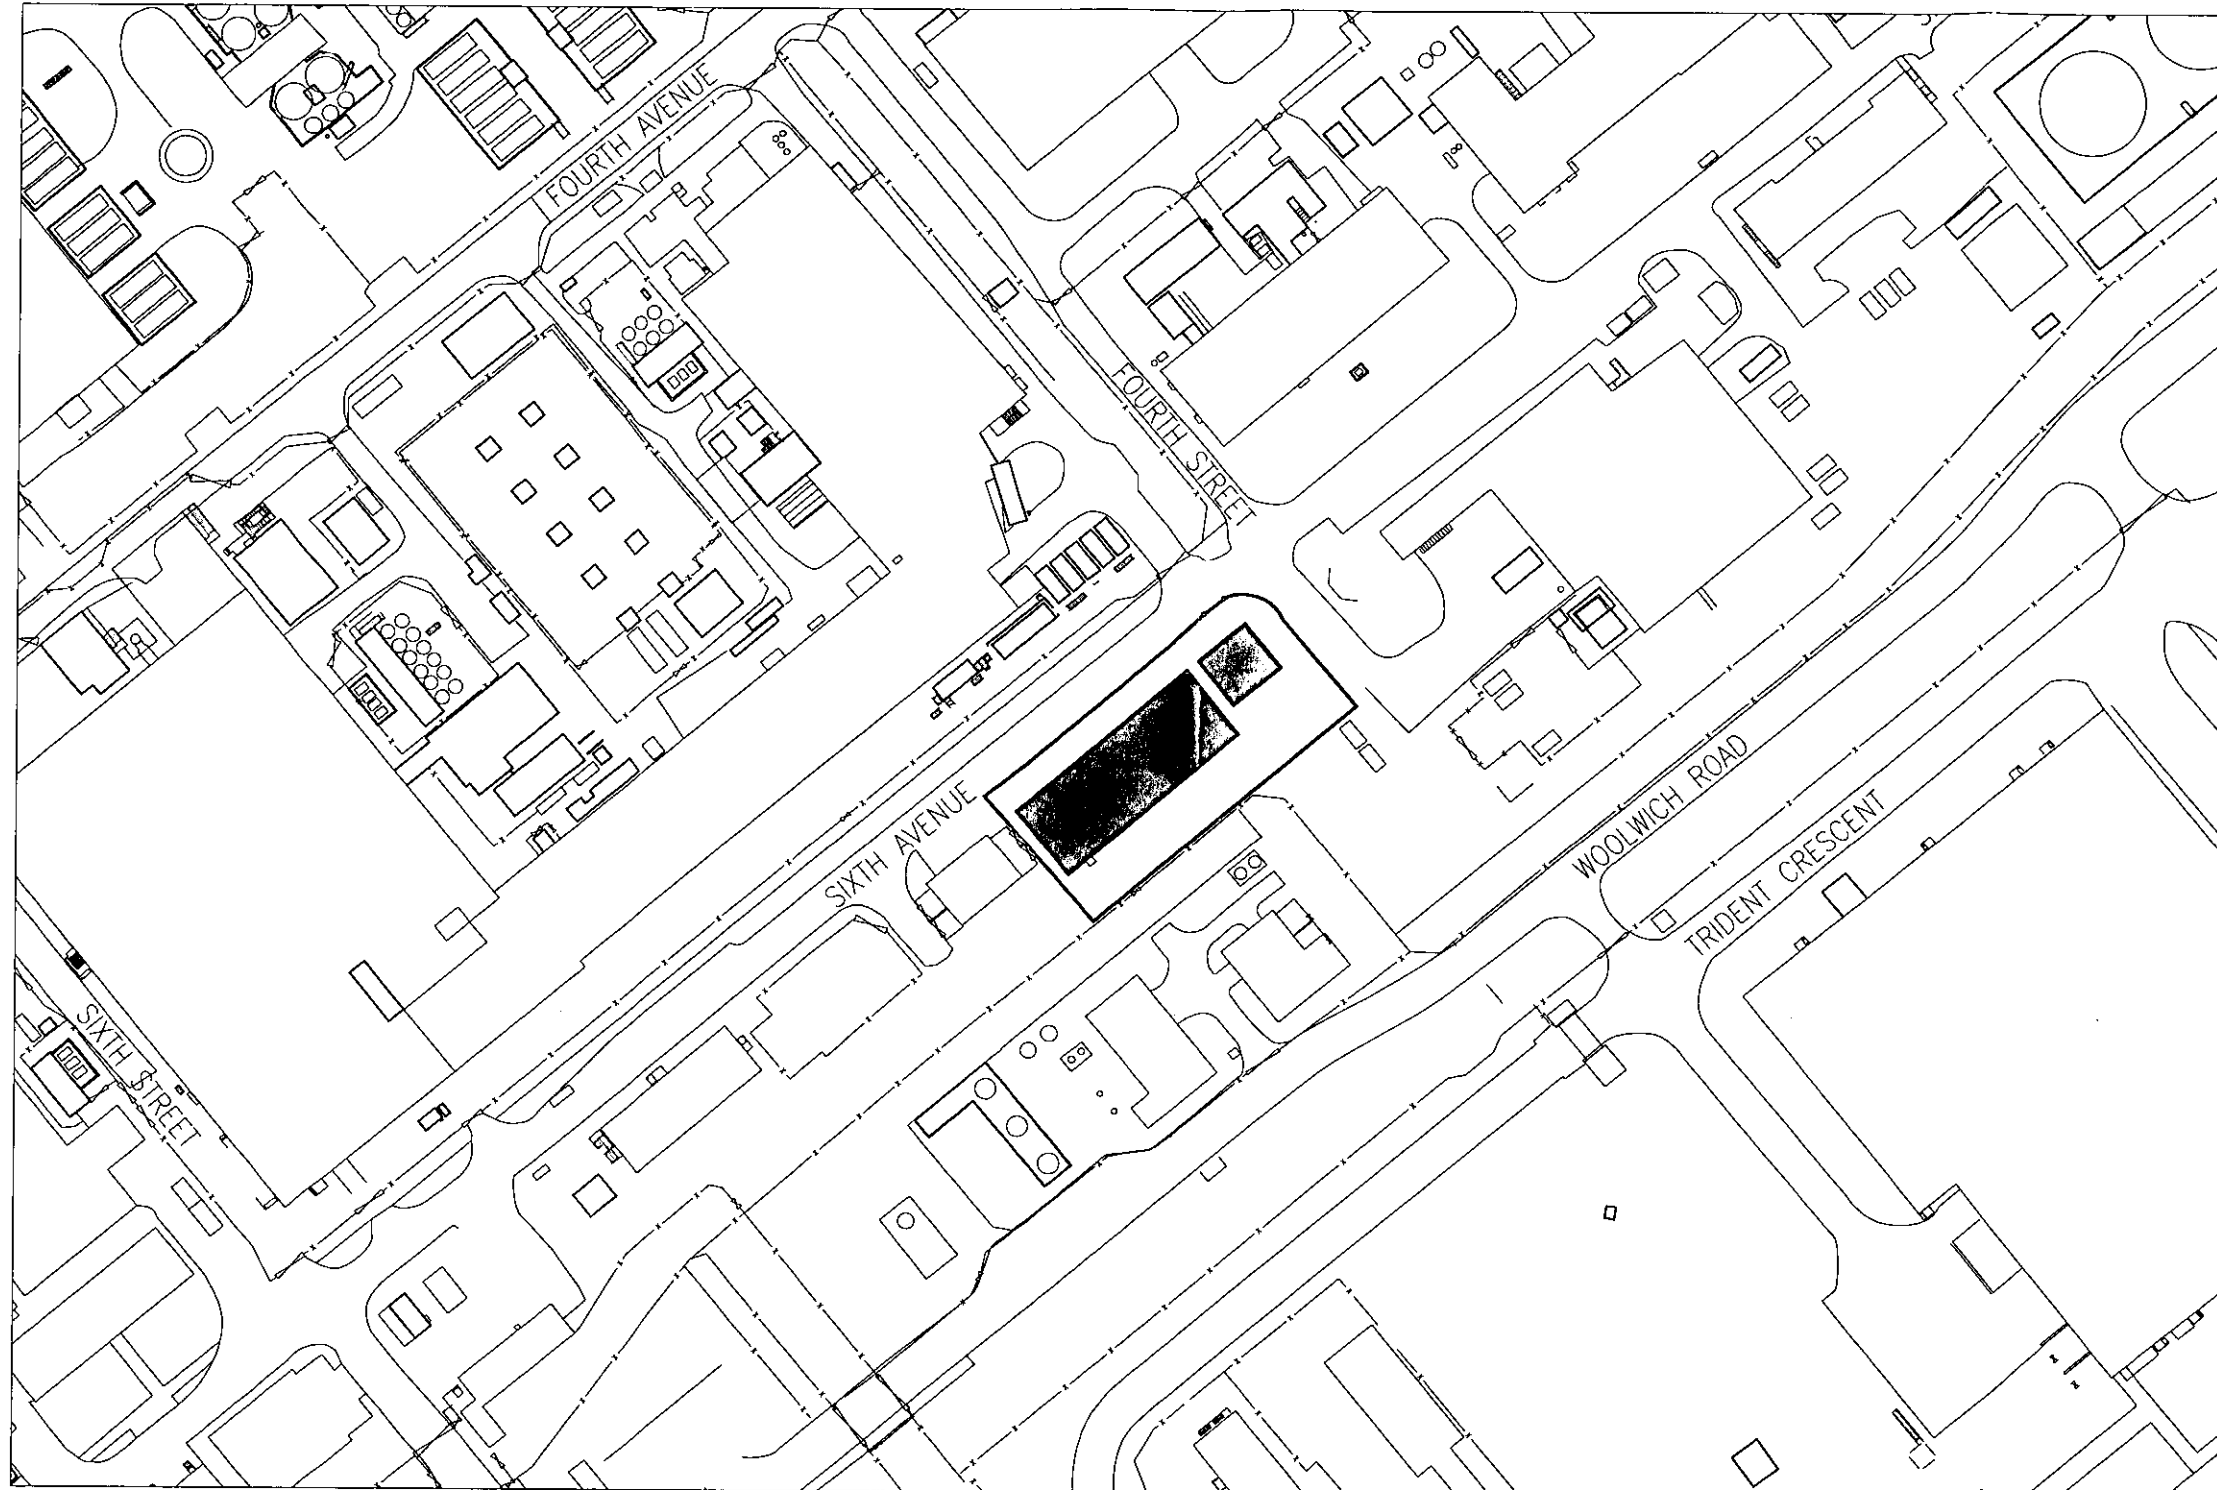

WEST BERKSHIRE DISTRICT COUNCIL  
 10 MAY 2007  
 PLANNING AND TRANSPORT STRATEGY

© Crown Copyright (2007)  
 This document is of United Kingdom origin and contains proprietary information which is the property of the Secretary of State for Defence. It is furnished in confidence and may not be copied, used or disclosed in whole or in part without without prior written consent of the Intellectual Property Rights Group, IPR-PL1, Ministry of Defence, Abbey Wood, Bristol, BS34 8JH, England

CERTIFIED	C. STANFORD	DRAWING OFFICE REFERENCE	DRAWING OFFICE			MATERIAL	TOLERANCES		SUB-CONTRACTOR	CAD REF TITLE	
	CHECKED		R. GRICE	DO.7 C21.1 AWE(A)							
DRAWN	S. COTTRELL	FOR PLANNING	A	09/05/07	PROTECTIVE FINISH	DIMS. IN MM	ORIGINAL SCALE	ALDERMASTON, READING, BERKS, ENGLAND. RG7 4PR	AW&E	UK UNCLASSIFIED	
CHANGE No / ACTION SHEET No			ISSUE	DATE	SURFACE TEXTURE					DRAWING NUMBER	SHT 1 OF 1

LOCATION PLAN  
 FEEB AND EEB

UK UNCLASSIFIED

6234/01/A/12

SHT 1 OF 1