
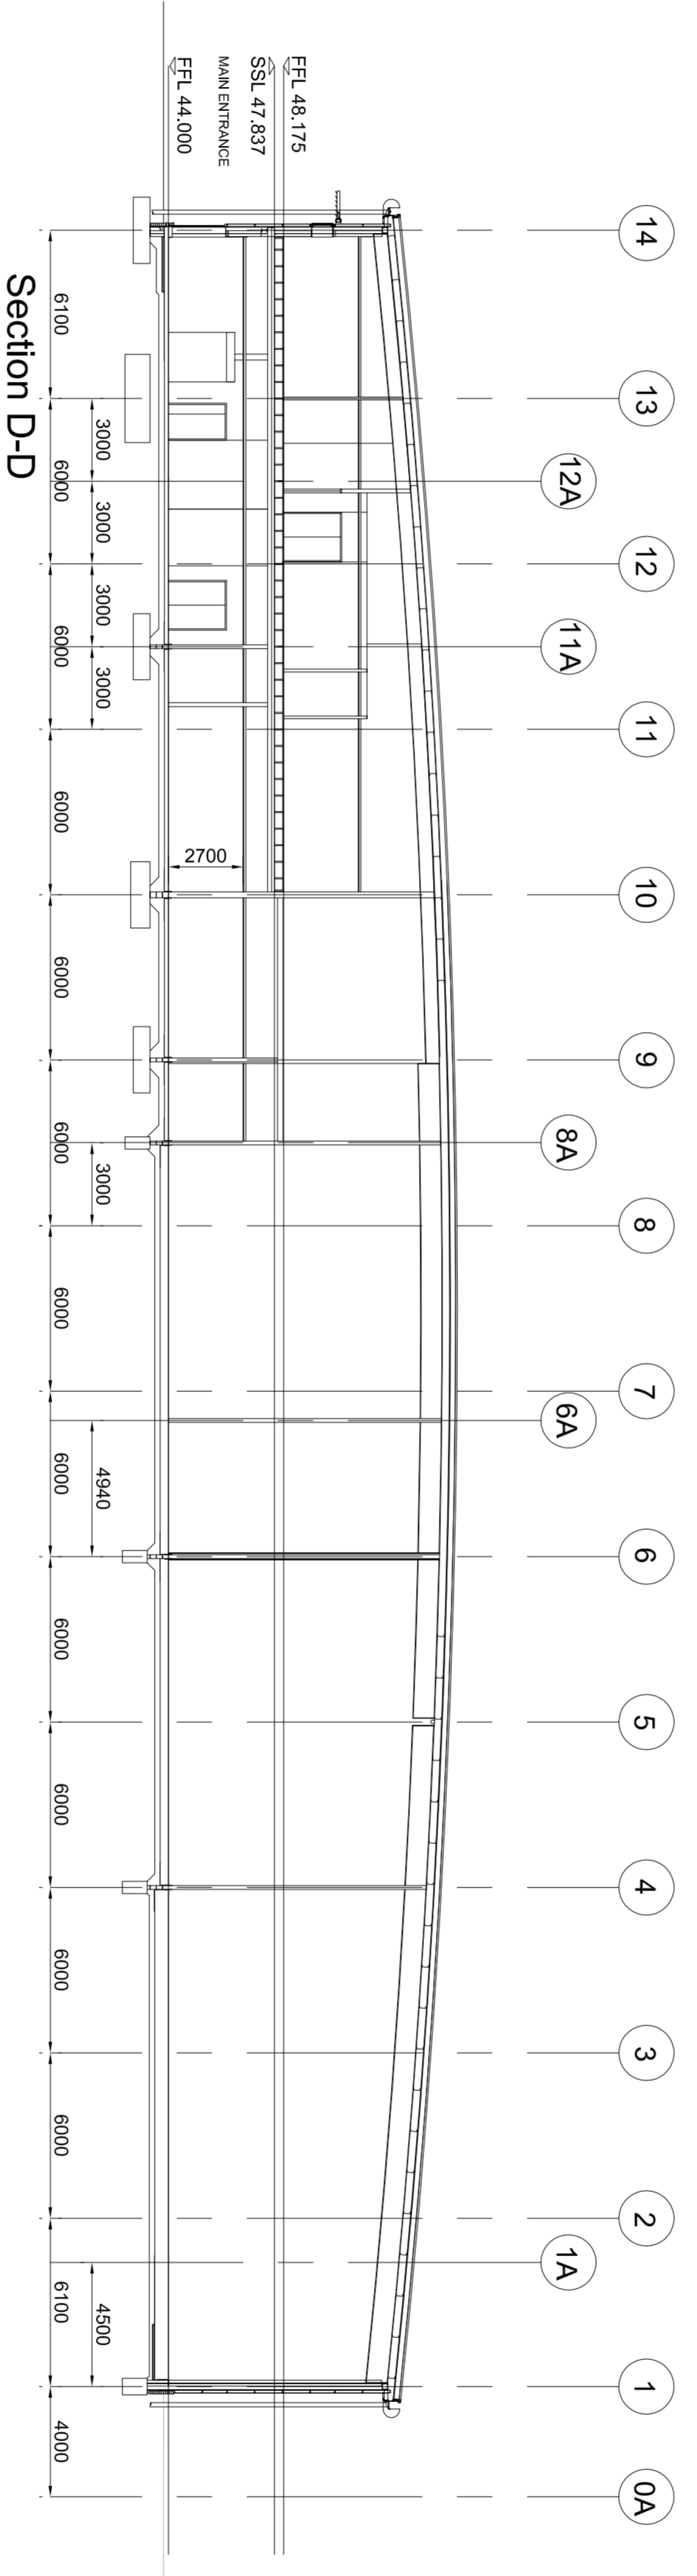
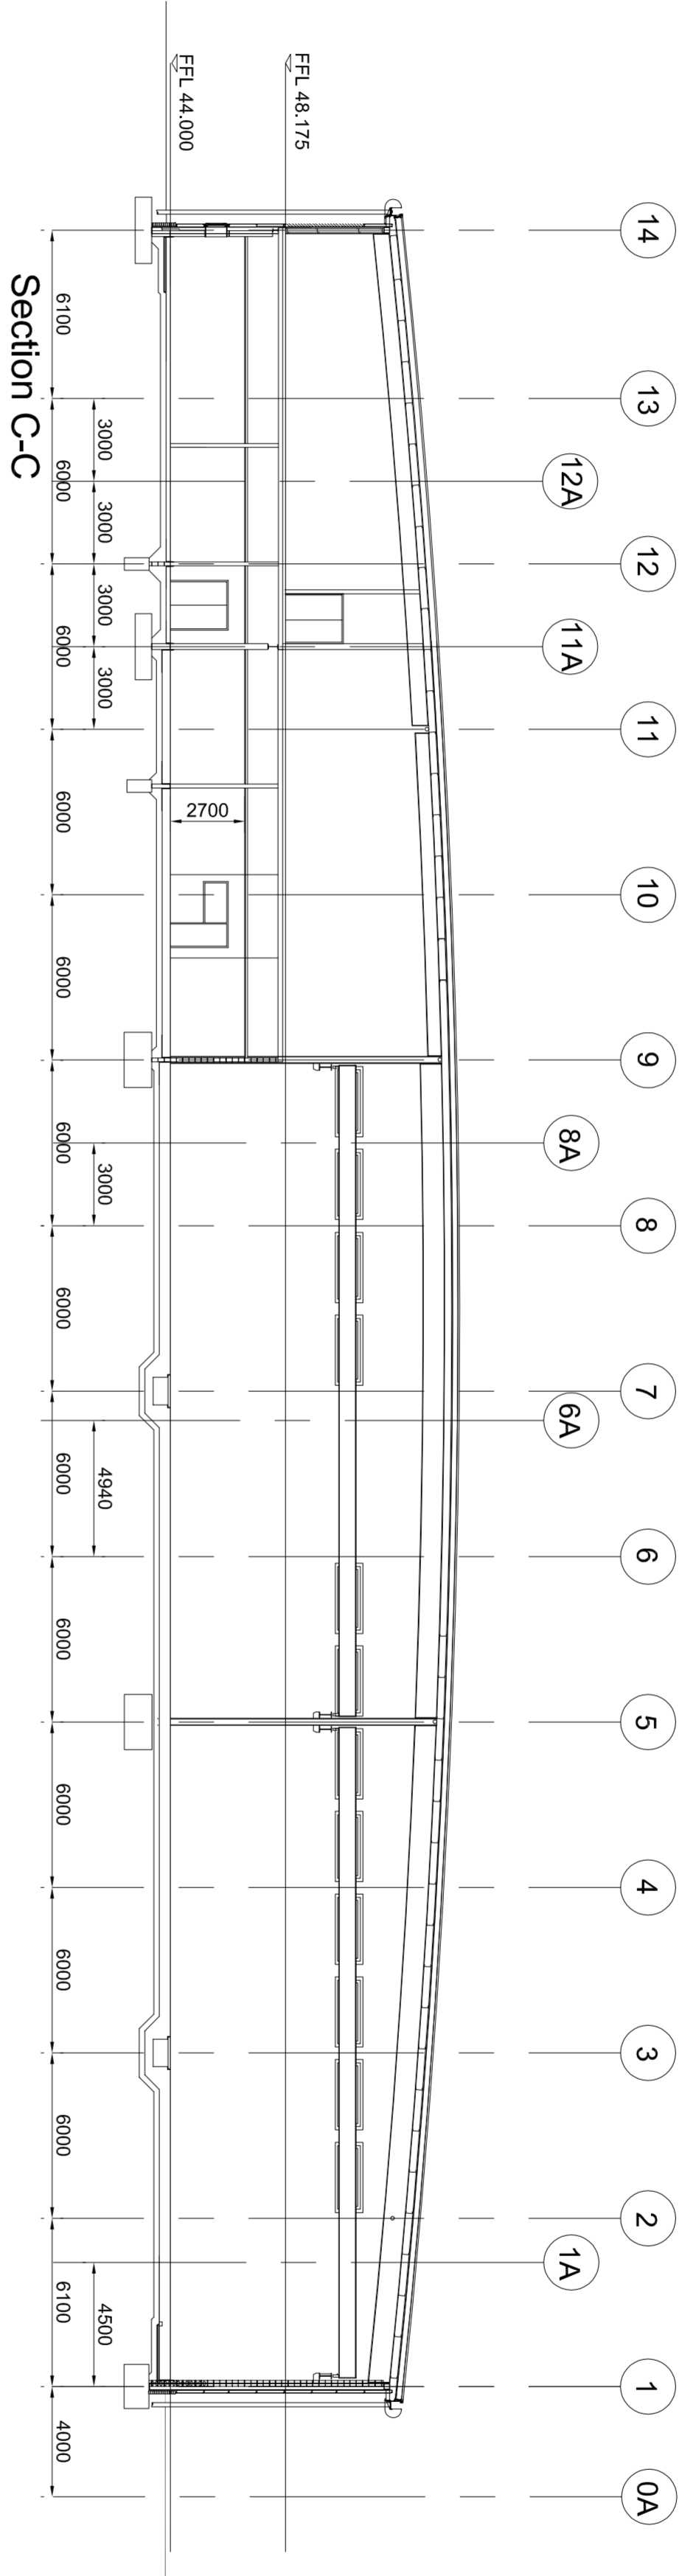


PROTECTIVE MARKING UNCLASSIFIED  
 DRAWING NUMBER A-AL-111  
 SHEET OF 1

CERTIFIED		AWEC ( )	D.O.	DRAWING OFFICE REFERENCE	© Crown Copyright (2007) This document is of United Kingdom origin and contains proprietary information which is the property of the Secretary of State for Defence. It is furnished in confidence and may not be copied, used or disclosed in whole or in part without prior written consent of the Intellectual Property Rights Group. IPR-PL1, Ministry of Defence, Abbey Wood, Bristol, BS34 8JH, England	SERVICE CODE(S)
CHECKED	N.C					
DRAWN	C.R.W					

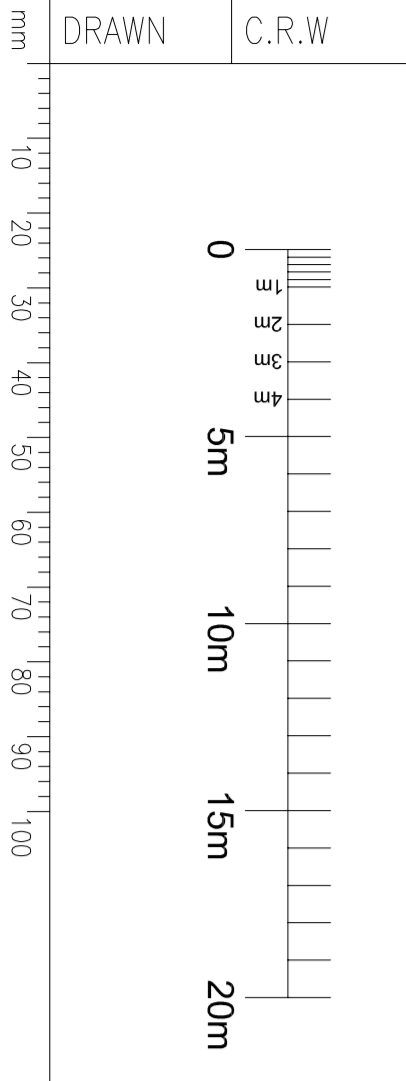

RIBA F - UPDATED CLIENT REVIEW		7	05.12.07	MATERIAL	SUB-CONTRACTOR		CAD REF.
RIBA F - CLIENT REVIEW		6	12.11.07	PROTECTIVE FINISH	ADDERMASTON, READING, BERKS, ENGLAND, RG7 4PR		PROTECTIVE MARKING
ISSUED FOR BQ PREPARATION		5	19/10/007	TOLERANCES	DIMS: IN ORIGINAL SCALE		SECTIONS C-C & D-D
FOR INFORMATION		4	23/08/07	mm	1:200 @ A1		UNCLASSIFIED
STAGE D ISSUE		3	30.07.07	SURFACE TEXTURE			A-AL-111
PLANNING ISSUE		2	20.4.07				SHT 1 OF 1
CHANGE No / ACTION SHEET No		1	23.03.07	DATE			