

BUILDING(S) COVERED

SERVICE CODE(S)

© Crown Copyright (2007)
 This document is of United Kingdom origin and contains proprietary information which is the property of the Secretary of State for Defence. It is furnished in confidence and may not be copied, used or disclosed in whole or in part without prior written consent of the Intellectual Property Rights Group.
 IPR-PL1, Ministry of Defence, Abbey Wood, Bristol, BS34 8JH, England


DRAWING OFFICE REFERENCE

D.O.


AWE()

CERTIFIED
 CHECKED N.C.
 DRAWN C.R.W.

10 20 30 40 50 60 70 80 90 100

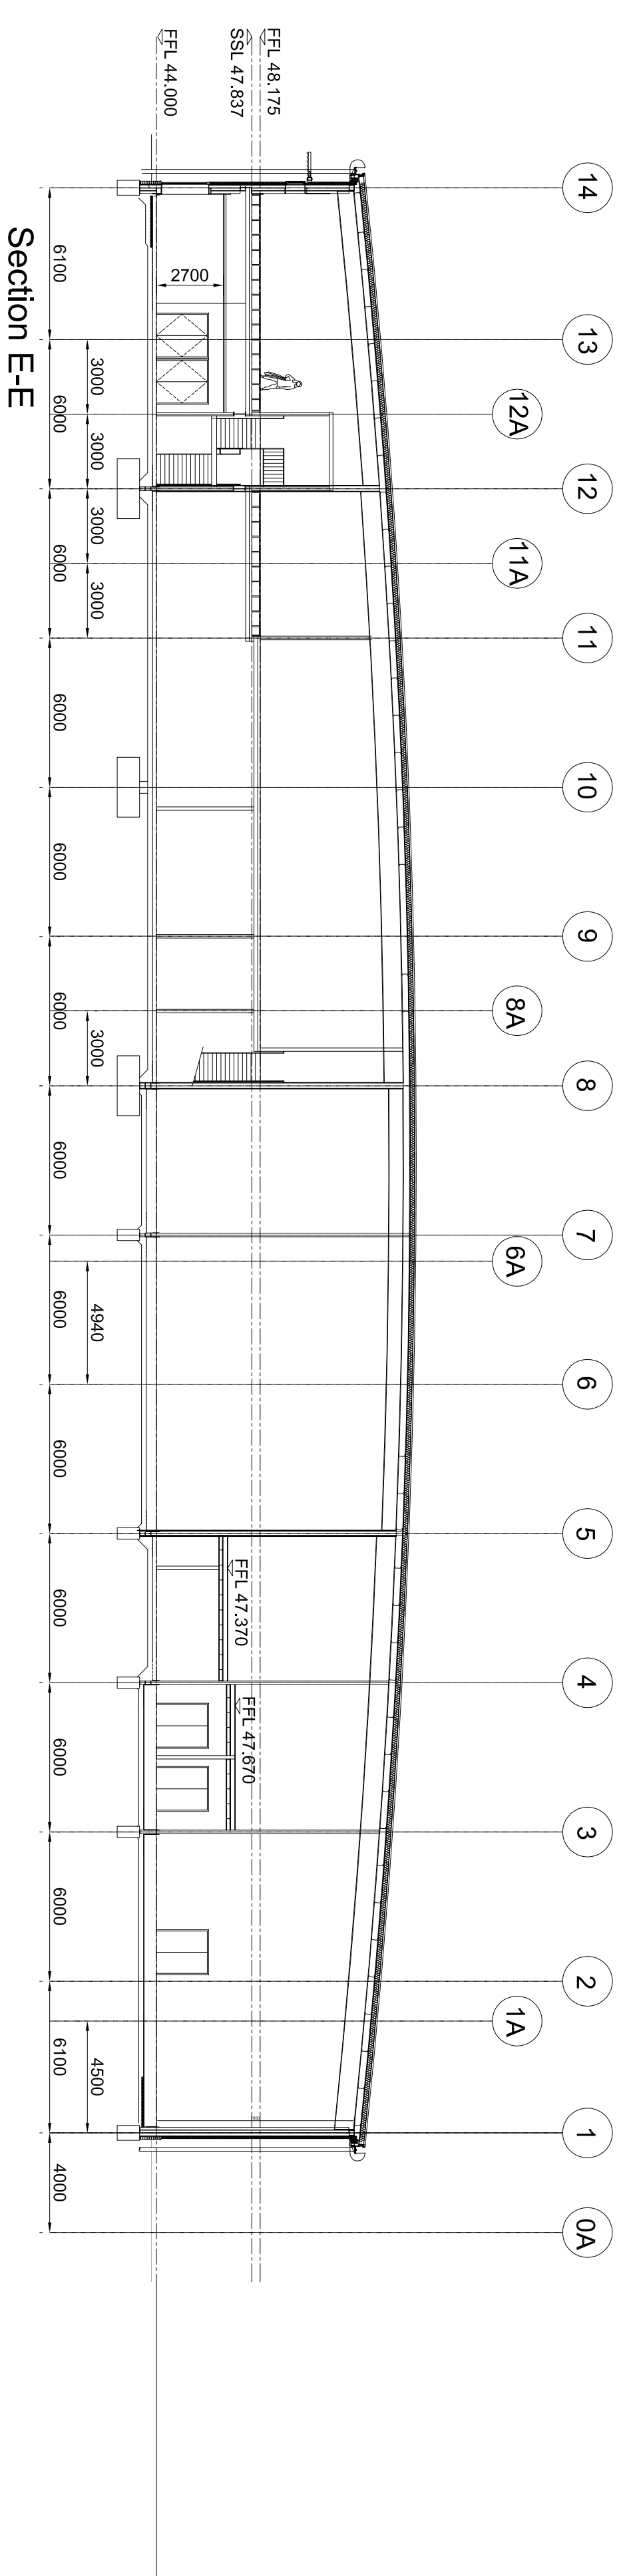

Section E-E

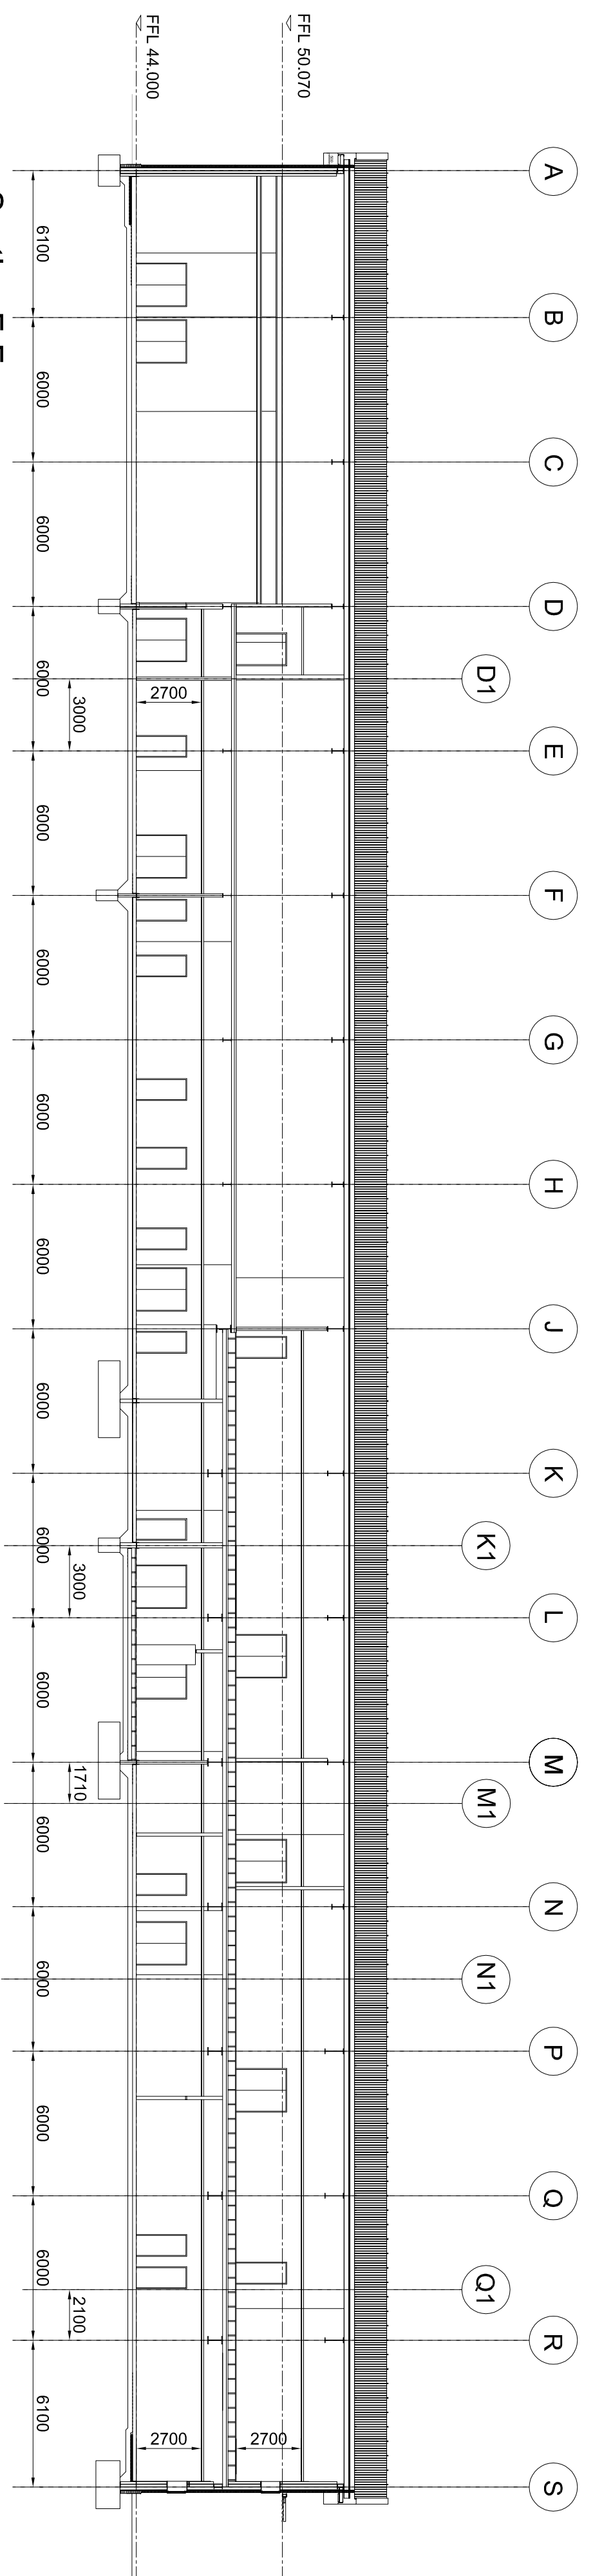

Section F-F

RIBA F - UPDATED CLIENT REVIEW	7	05.12.07
RIBA F - CLIENT REVIEW	6	12.11.07
ISSUED FOR BQ PREPARATION	5	19.10.07
FOR INFORMATION	4	23.08.07
FOR INFORMATION	3	30.07.07
STAGE D ISSUE	2	20.04.07
PLANNING ISSUE	1	23.03.07
CHANGE No / ACTION SHEET No	ISSUE	DATE

MATERIAL	TOLERANCES
PROTECTIVE FINISH	DIMS: IN ORIGINAL SCALE
	mm 1:200 @ A1
	SURFACE TEXTURE

SUB-CONTRACTOR

ALDERMASTON,
 READING, BERKS,
 ENGLAND, RG7 4PR

CAD REF.	PROTECTIVE MARKING
TITLE	DRAWING NUMBER
C.M.R.	A-A-112
SECTIONS E-E & F-F	SH1 OF 1
UNCLASSIFIED	