
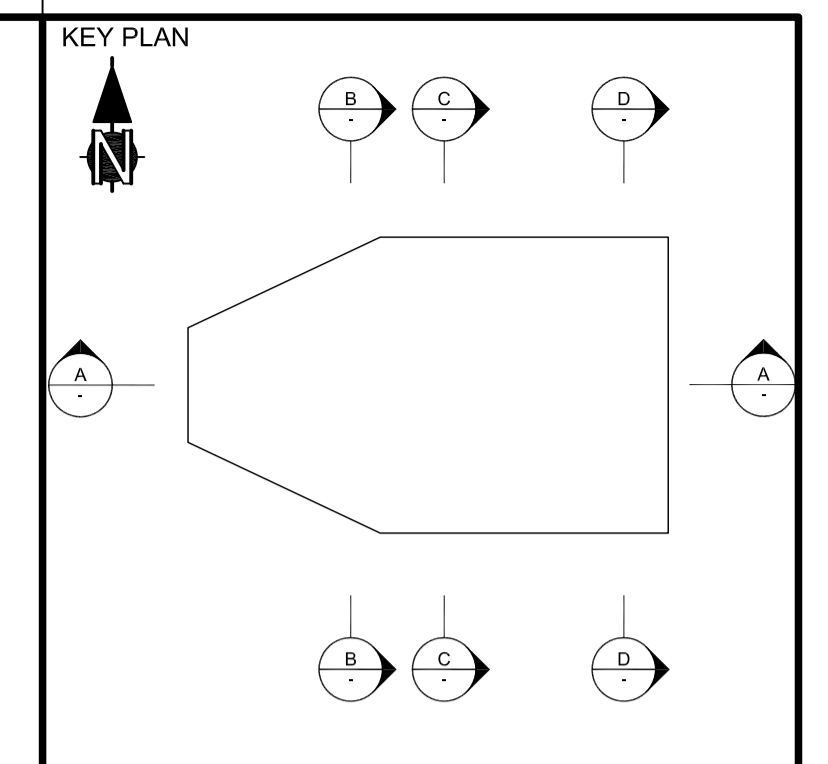
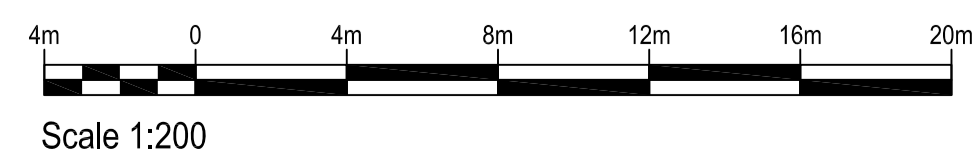
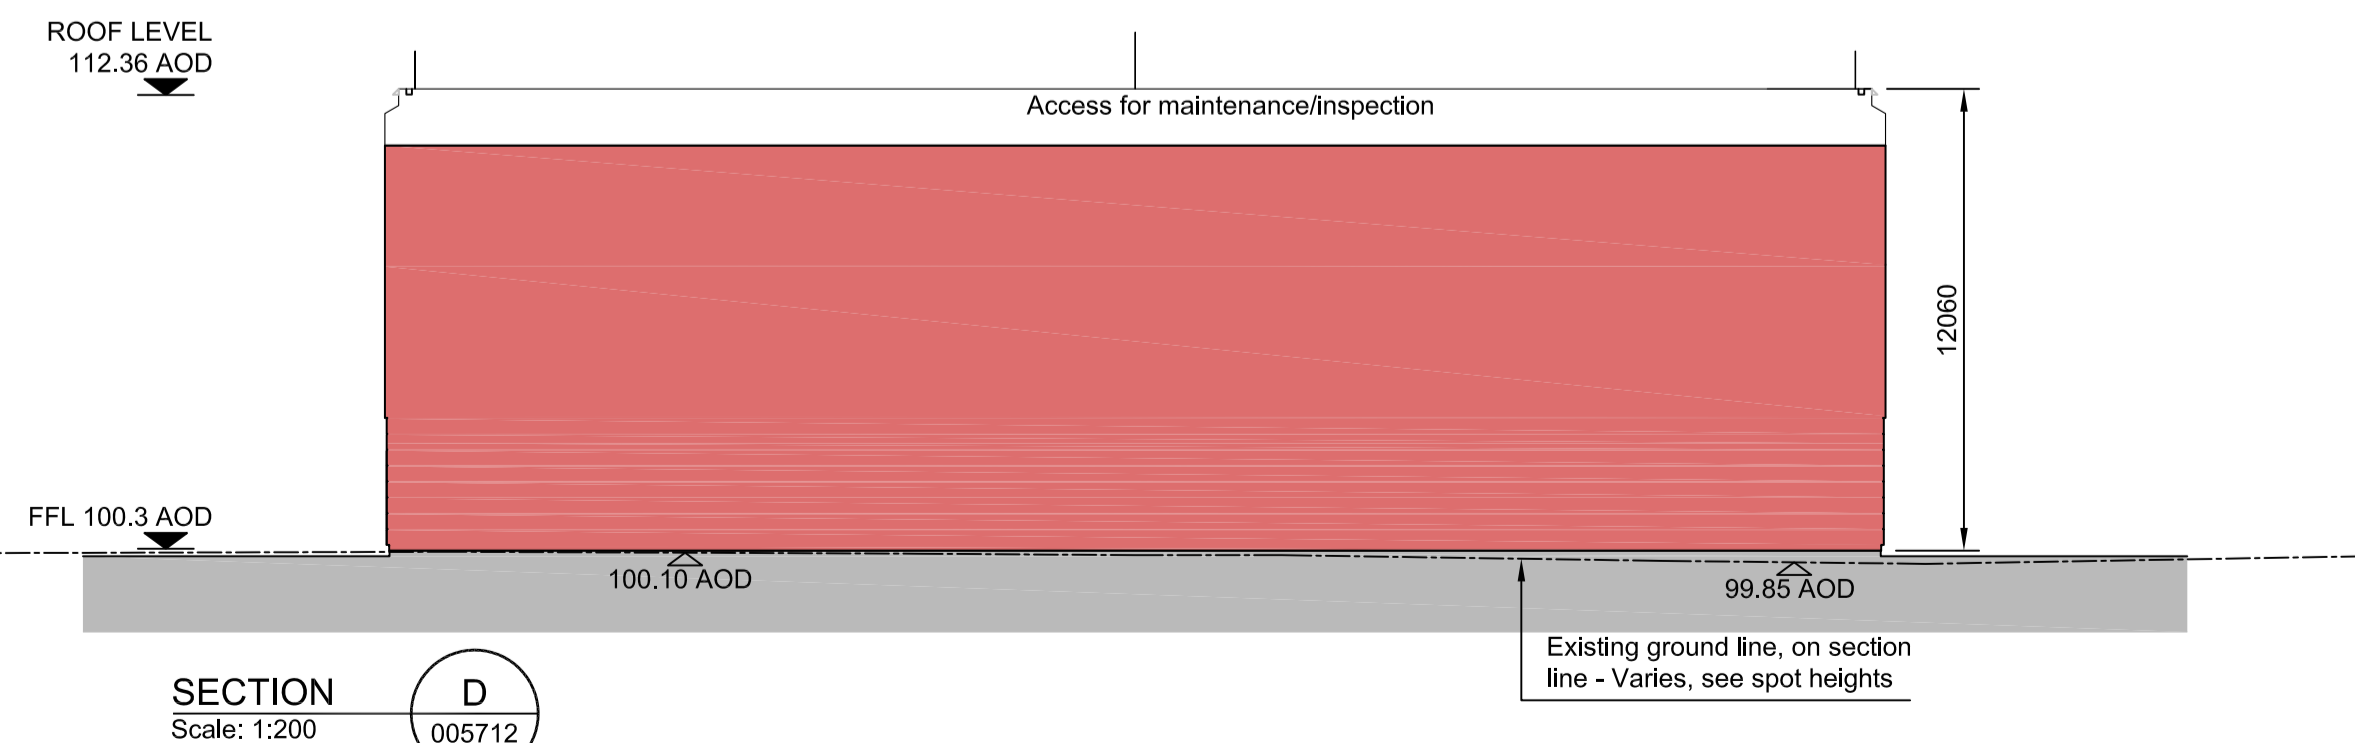
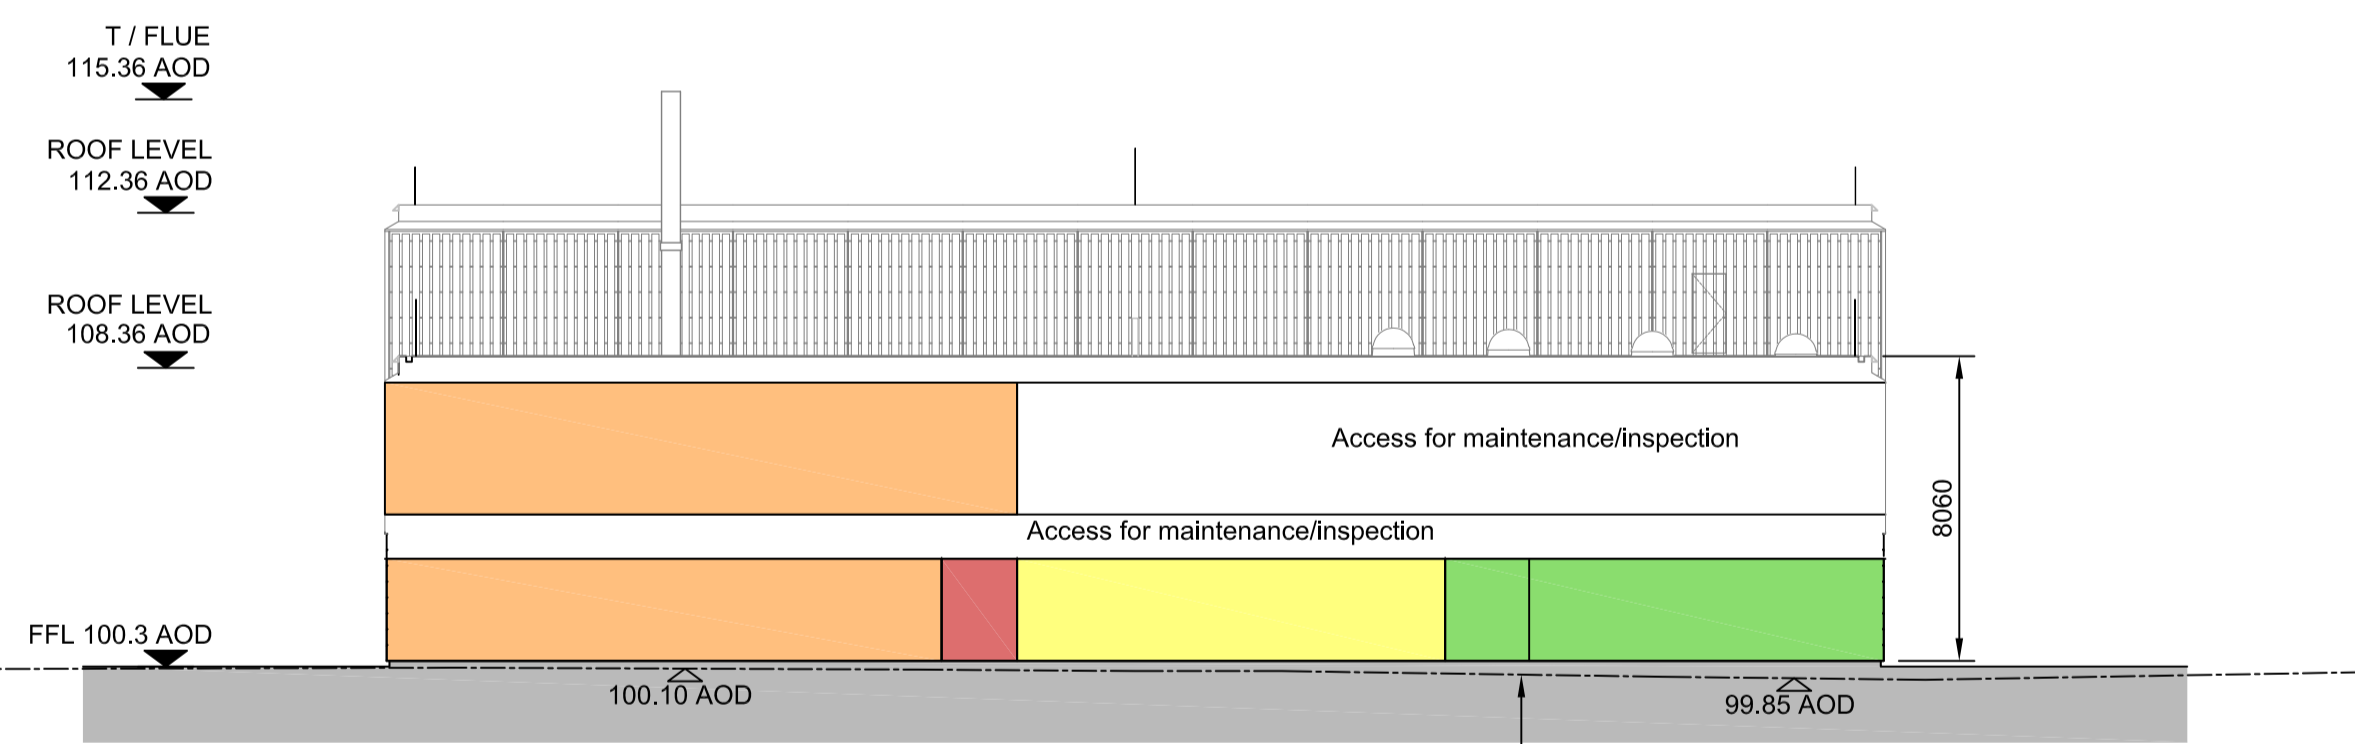
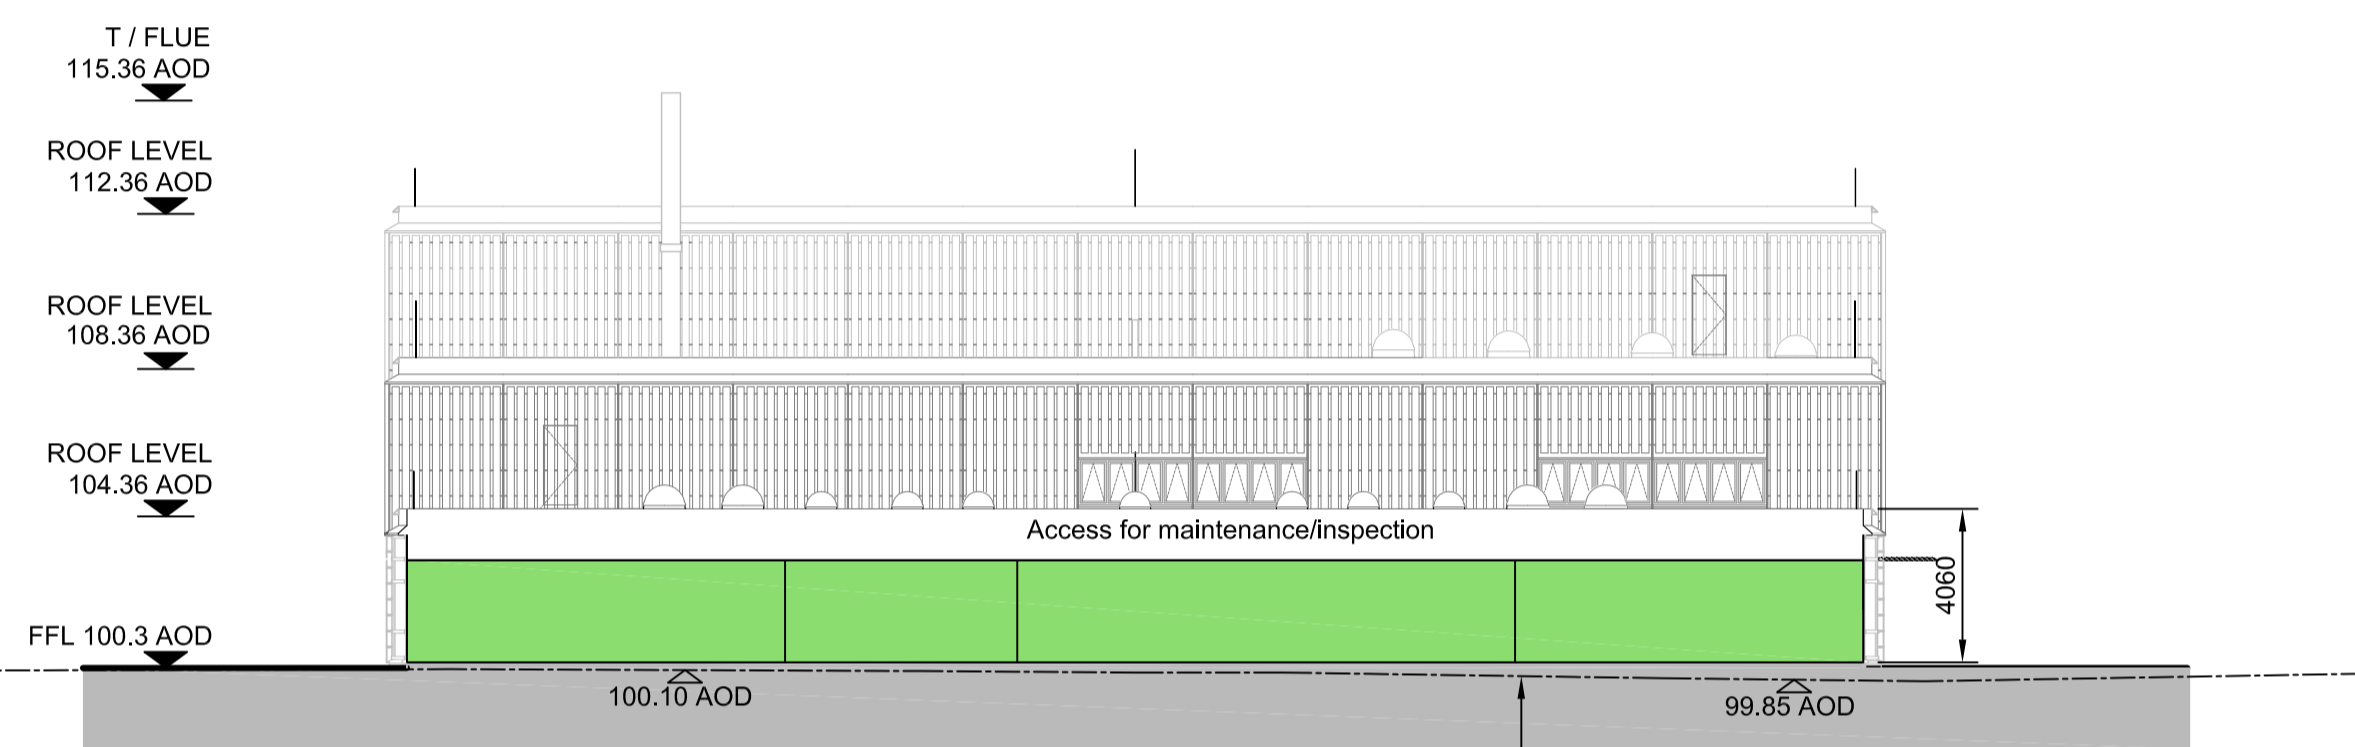


A
B
C
D
E
F

1 2 3 4 5 6

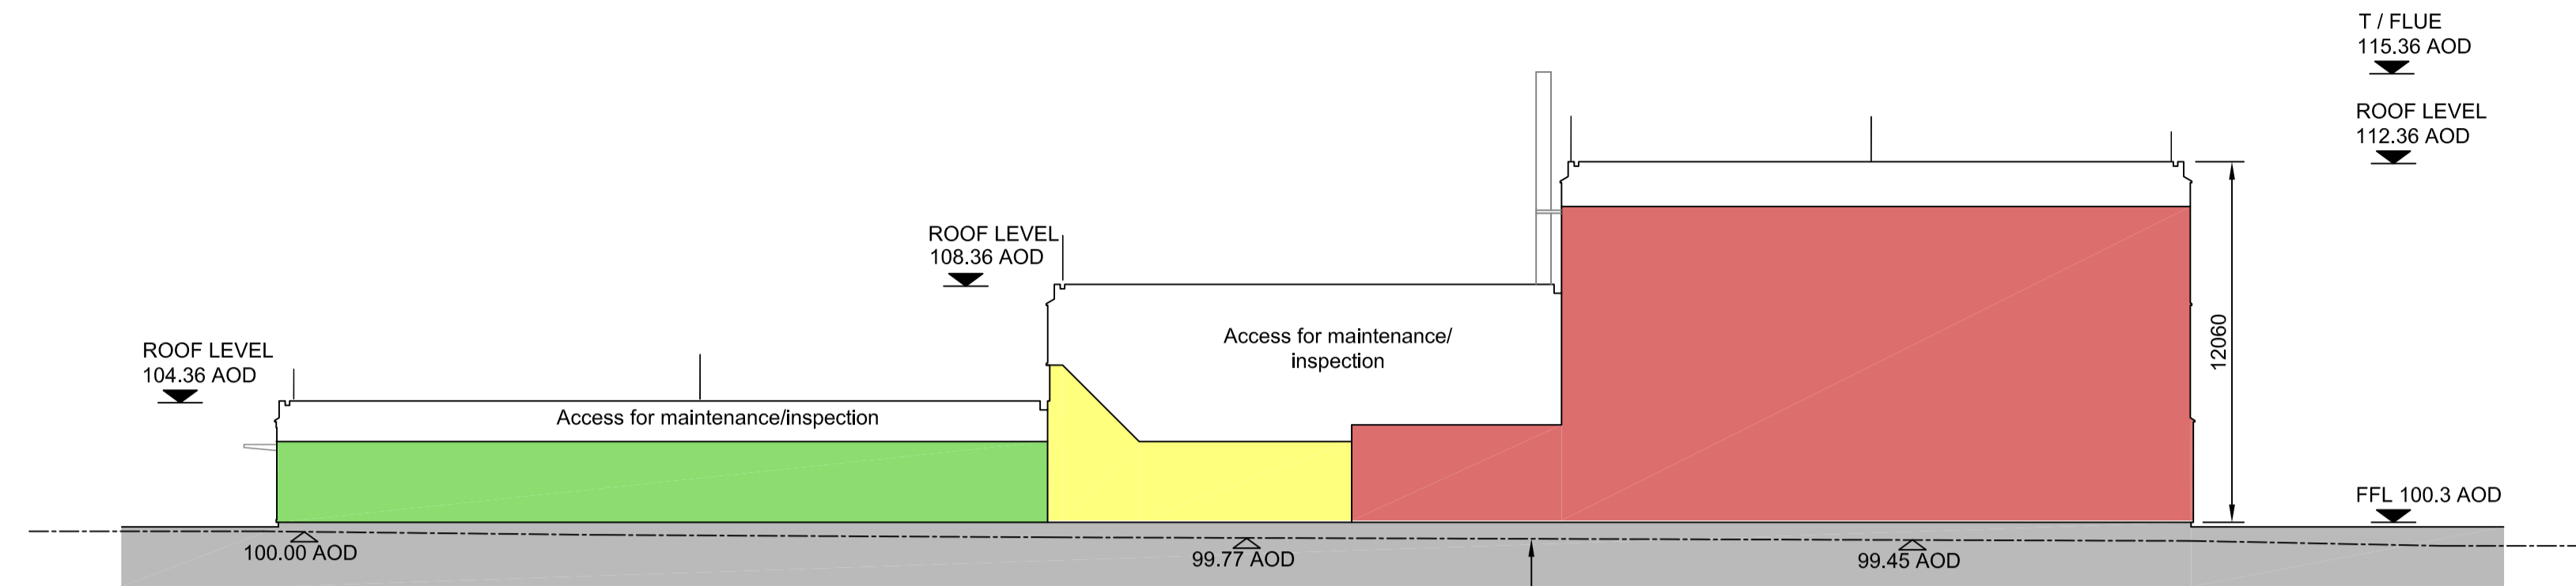

SAFETY, HEALTH AND ENVIRONMENTAL INFORMATION

For details of site-wide and general risks, to be read in conjunction with these notes, see Dp/Rep No.

In addition to the risks normally associated with the types of work detailed on this drawing, note the following risks and information

CONSTRUCTION
Cl.

MAINTENANCE
M


For information relating to Use of Cleaning and minor Maintenance see the H&S File

DISMANTLING/DEMOLITION (Future)
Dl

ENVIRONMENTAL
Ei

It is assumed that all works will be carried out by a competent contractor working, where appropriate, to an approved method statement.

NOTES

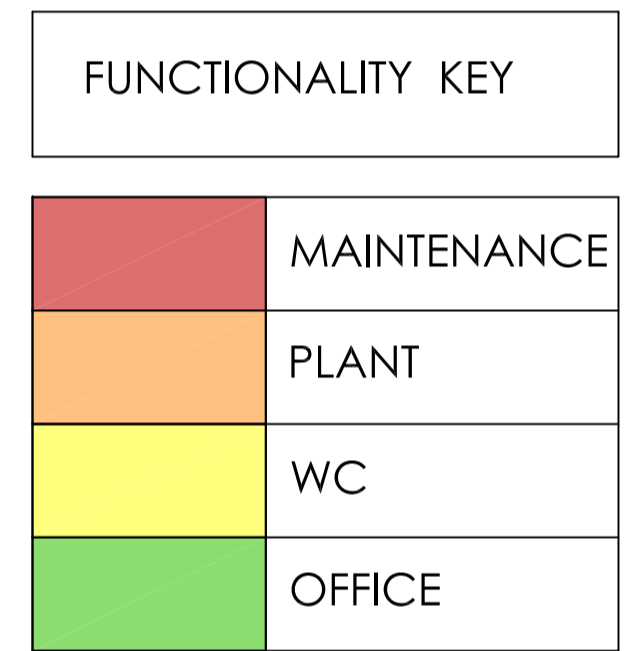

REV.	COMMENTS	DATE	DRWN	CHKD
4	For Planning Issue	30/04/10	ML	DO
3	For Planning Issue	13/07/10	ML	DO
2	For Planning Issue	12/04/09	ML	DO
1	For Planning Pack	03/11/09	ML	DO

STATUS	SCALES	ISSUING OFFICE	VAULT	PROJECT NUMBER
A1	1:200		111	

PURPOSE OF ISSUE
DO PLANNING ISSUE

ORIGINATOR

PROJECT
HYDRUS

TITLE
SUPPORT BUILDING

SECTIONS
FUNCTIONALITY

CLIENT
AWE
ALDERMASTON, READING
BERKSHIRE, RG7 4PR

PROTECTIVE MARKING
UNCLASSIFIED

AWE DRAWING REFERENCE NUMBER (FOR AWE OFFICE USE ONLY)	DOC Rev -	DWG Rev 4
PROJECT DRAWING NUMBER A-HYDRUS-ATK-50-XX-DRW-AR-300-111-005714		

Filename: A:\HYDRUS-ATK-50-XX-DRW-AR-300-111-005714.DWG