

A1 PROTECTIVE MARKING  
THIS DRAWING IS NOT PROTECTIVELY MARKED

2

3


4

5

6

| LEGEND                 |  |
|------------------------|--|
| OFFICE AND ATRIUM AREA |  |
| SERVICES AND SUPPORT   |  |
| MATERIAL HANDLING AREA |  |
| RECEIPT AND DESPATCH   |  |
| STORAGE AREA           |  |
| DELIVERY BAY           |  |

KEY PLAN

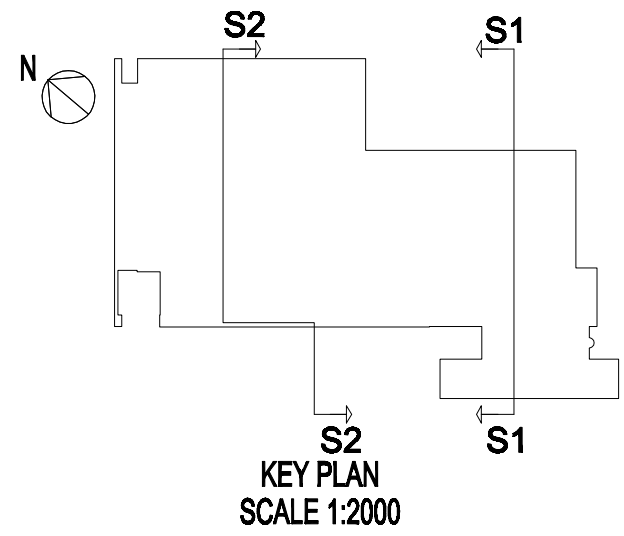

Construction Risks Maintenance Risks Demolition Risks  
In addition to the hazards / risks normally associated with the type of work detailed on this drawing, take note of the above.

It is assumed that all works on this drawing will be carried out by a competent contractor working to an appropriate method statement.


SAFETY, HEALTH AND ENVIRONMENTAL INFORMATION

NOTES  
AVERAGE EXISTING GROUND LEVEL ACROSS SITE IS 103.5M<sup>2</sup>

SECTION S1 - S1

EAVES 115.840  
OFFICE EAVES 113.750  
FFL 108.350  
GL 104.000 GFL 104.300


TOP OF STACK 123.200  
117.430  
MEZZANINE 110.470  
GFL 104.350 GL 104.000

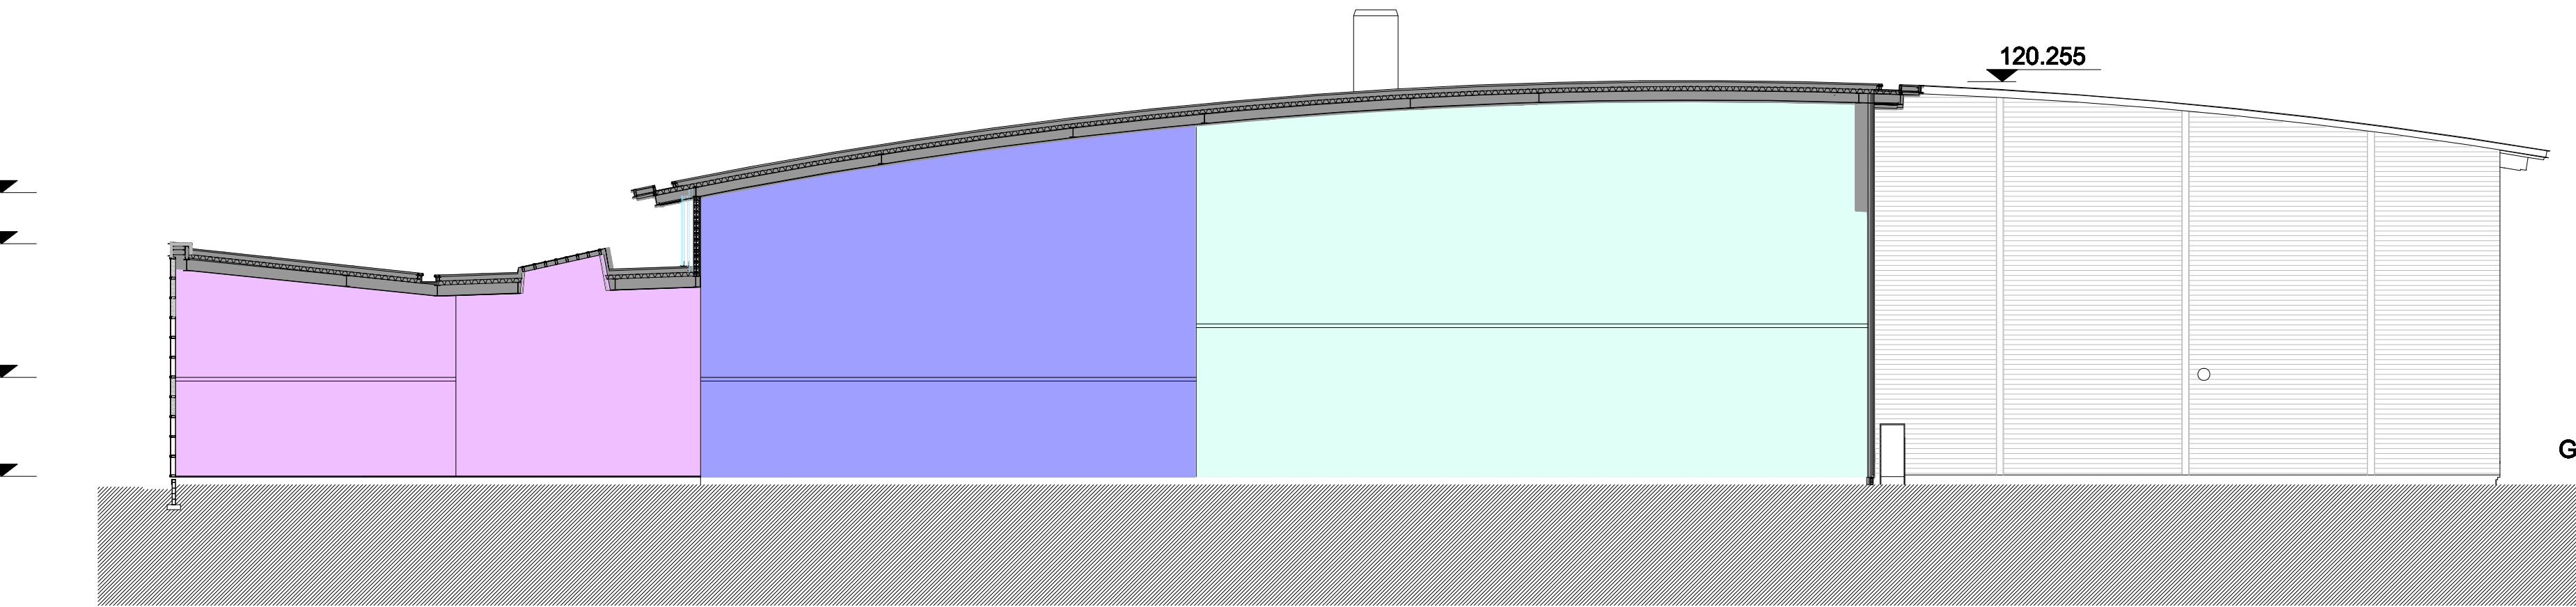

SECTION S2 - S2

RIDGE 120.255  
EAVES 117.430  
GL 104.000 GFL 104.350

EAVES 115.840  
OFFICE EAVES 113.750  
FFL 108.350  
GFL 104.300 GL 104.000

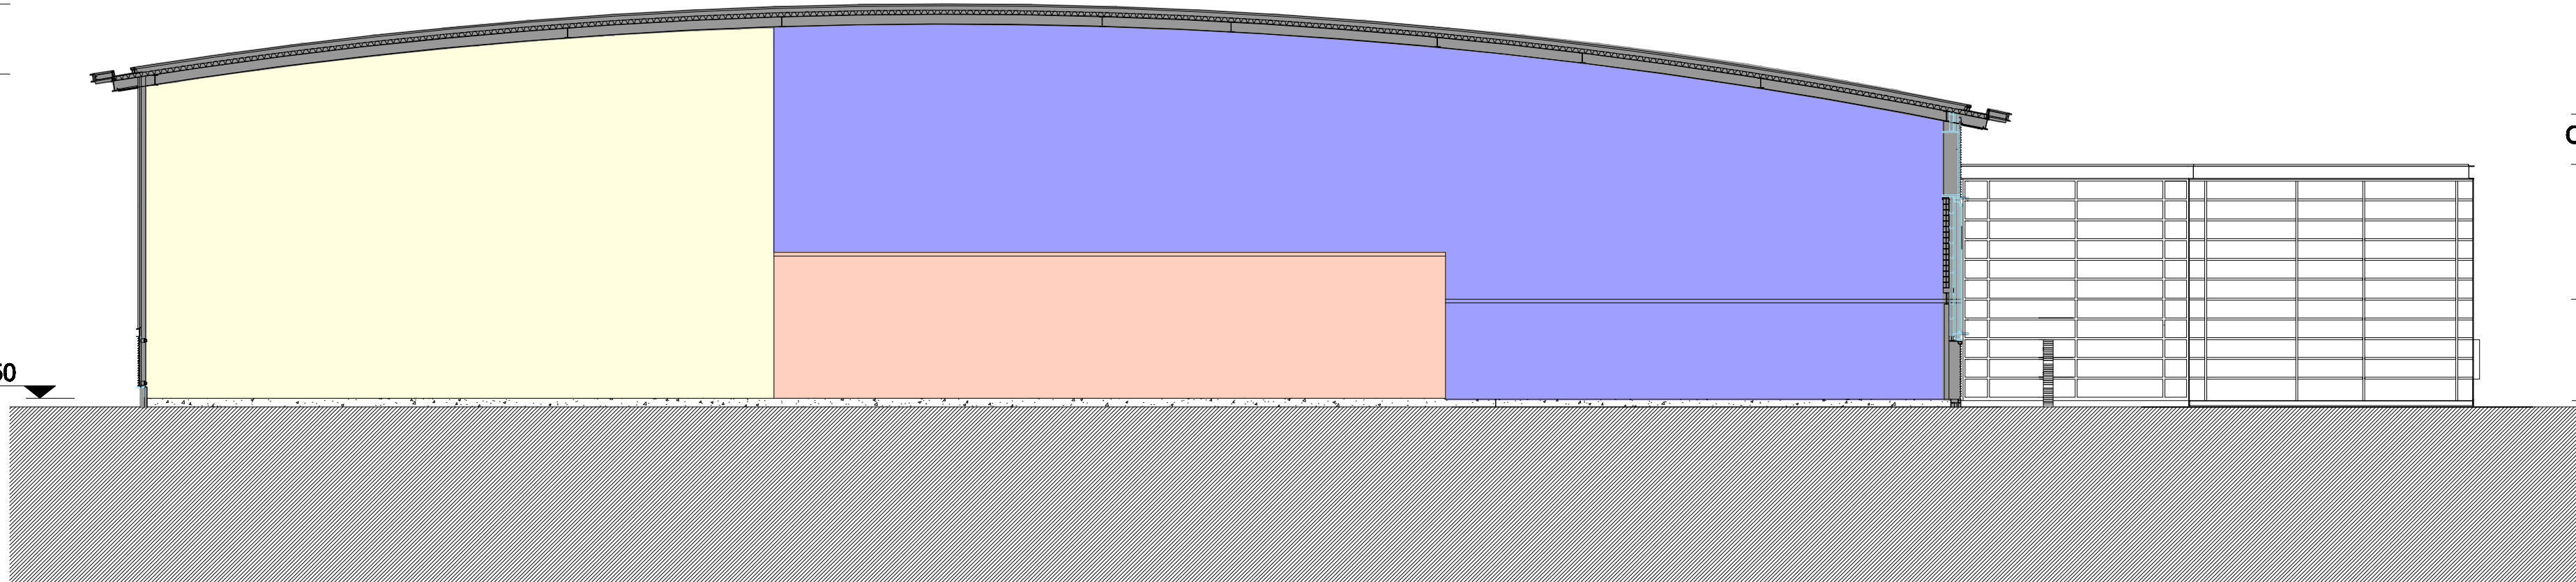

0 2 4 6 8 10 20  
SCALE 1:200(A1) METRES

DRAWN BY P REILLY CHECKED J CALDER CHECKED P DALSHAM APPROVED M FREEMAN

C1 ISSUE FOR PLANNING SUBMISSION

REV. COMMENTS SCALES 1:200 ISSUING OFFICE GLASGOW DATE 18/10/09

A1 STATUS D0 PURPOSE OF ISSUE ISSUED BY AWE

ORIGINATOR ARCHIAL ARCHITECTS 18 ROTHESAY PLACE EDINBURGH EH3 7SQ



PROJECT PEGASUS

TITLE PLANNING

SHORT SECTIONS

CLIENT AWE ALDERMASTON, READING BERKSHIRE, RG7 4PR



PROTECTIVE MARKING NOT PROTECTIVELY MARKED

AWE DRAWING REFERENCE NUMBER DOC Rev DWG Rev C1

PROJECT DRAWING NUMBER A-PEG-PAR-00-XX-DRAW-AR-200-004-003026

File name: A-PEG-PAR-00-XX-DRAW-AR-200-004-003026.DWG