


07/01686

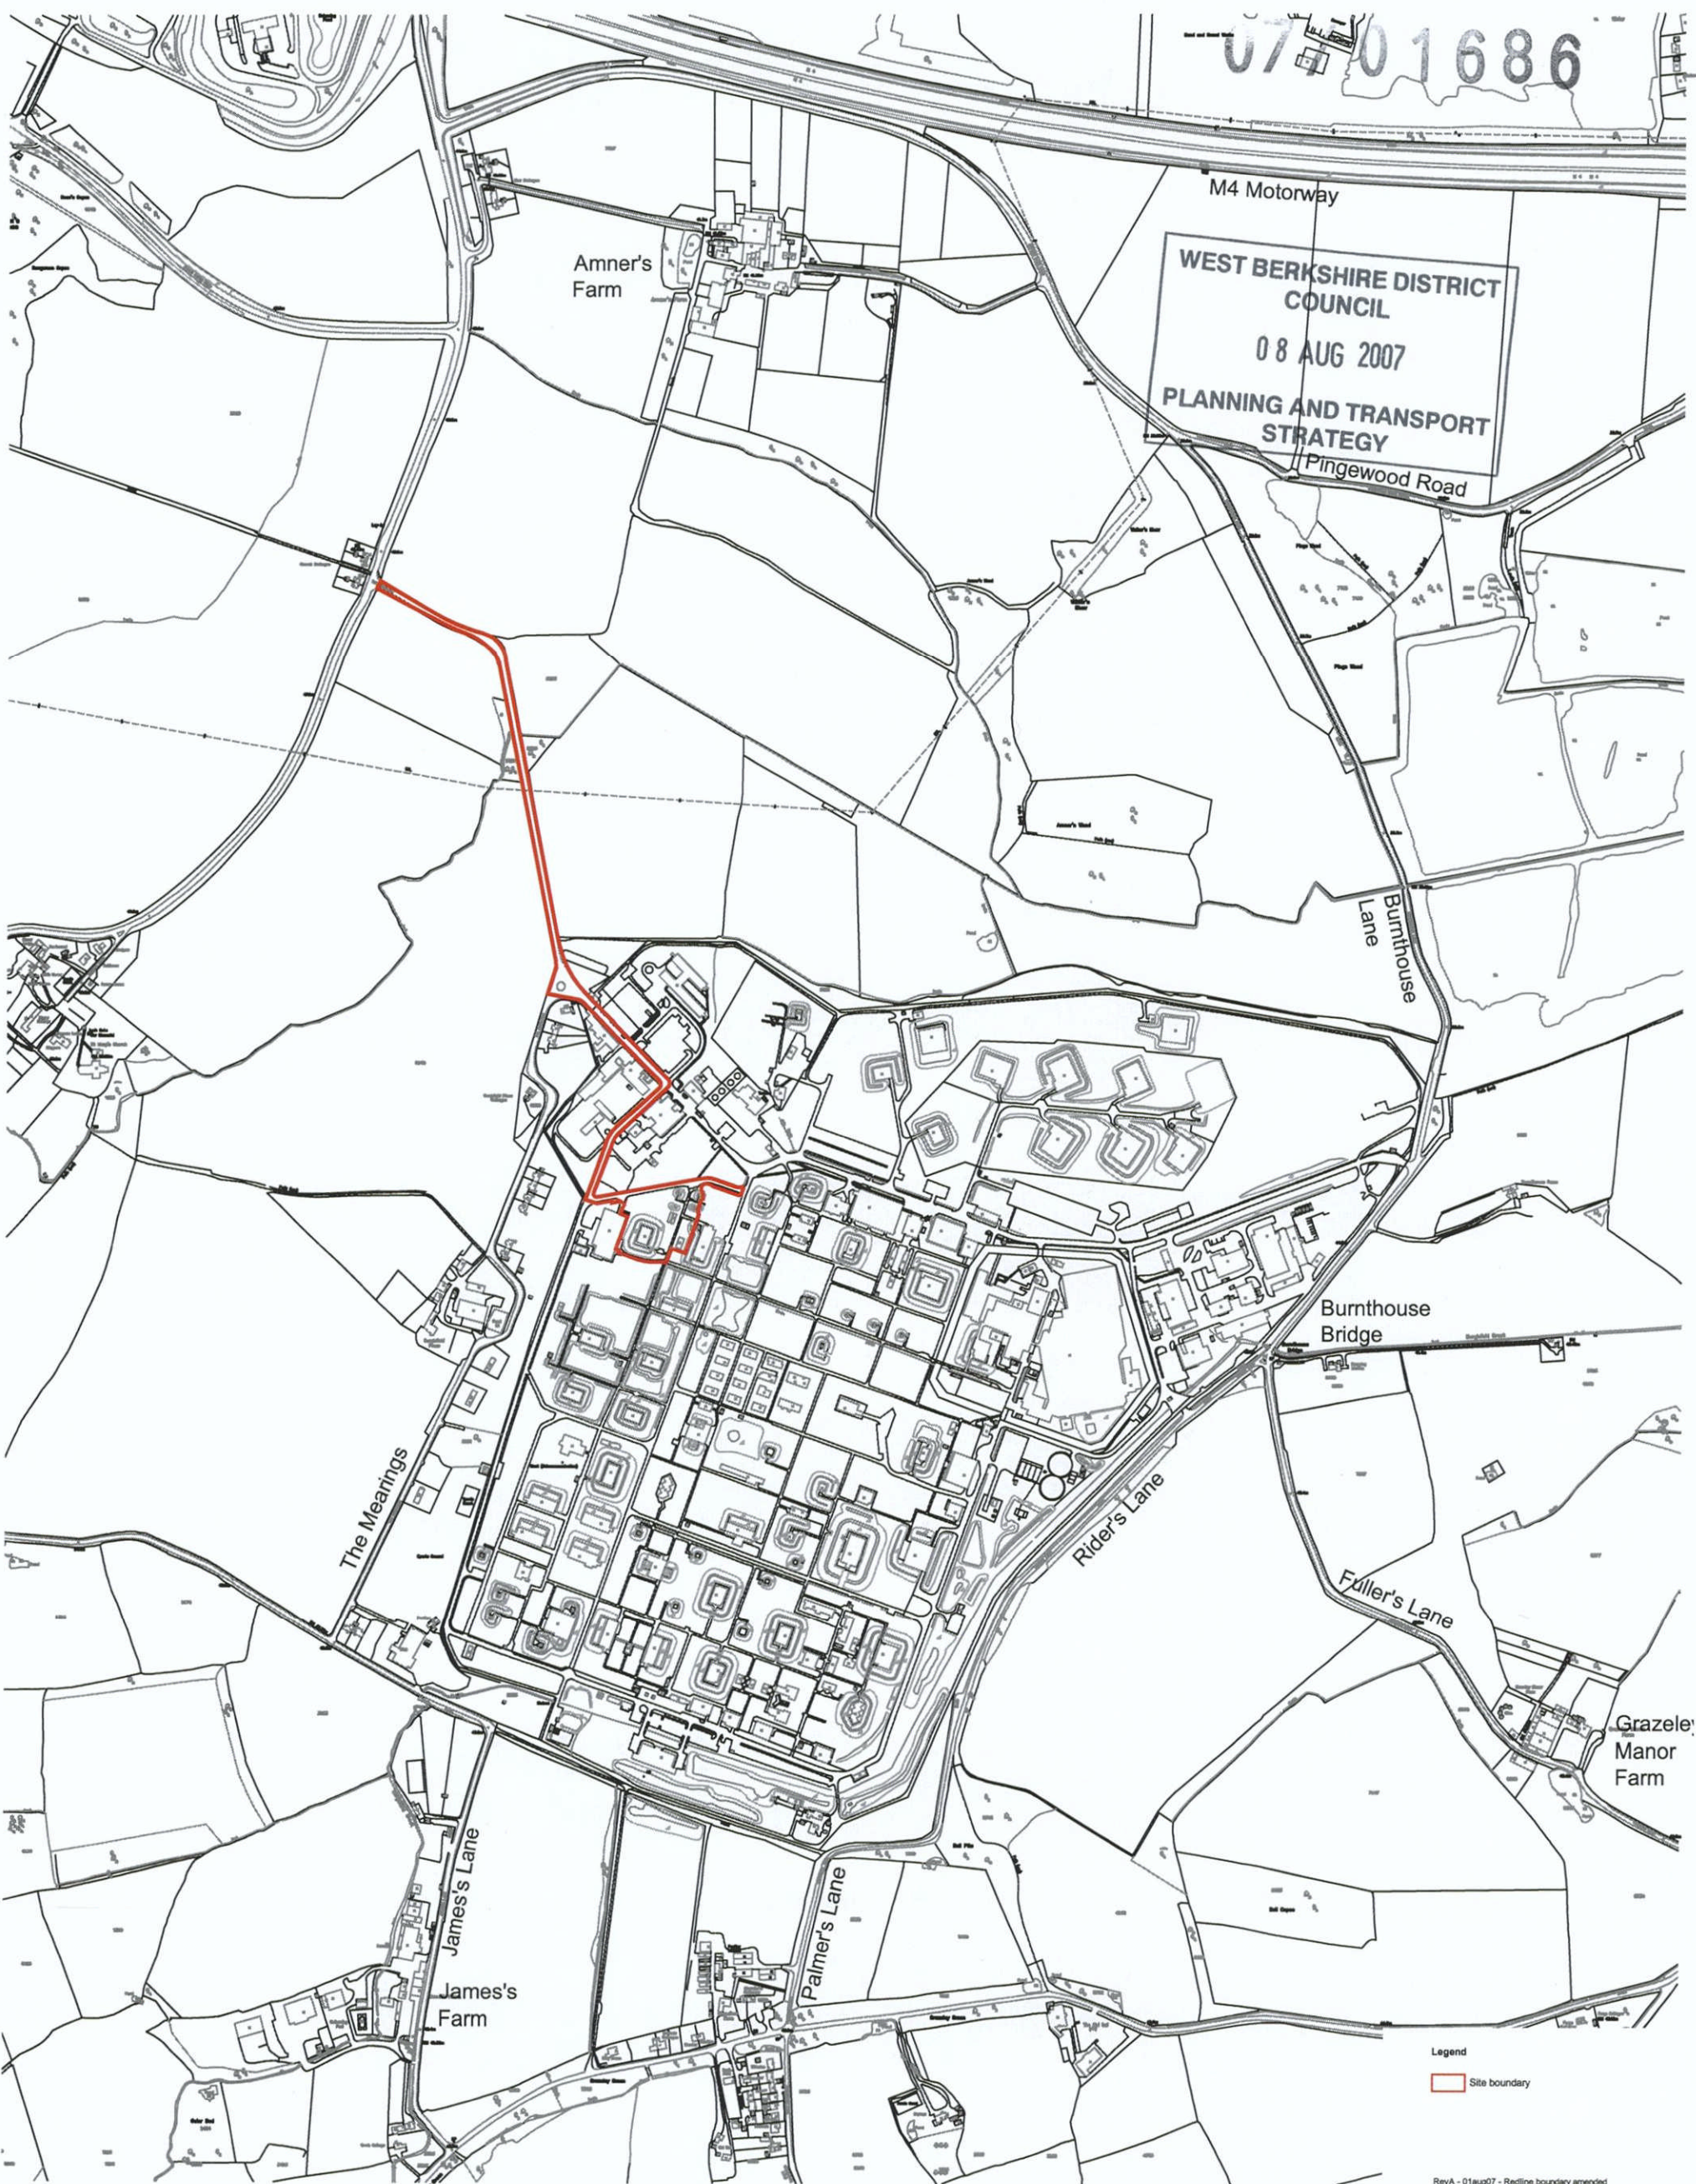

WEST BERKSHIRE DISTRICT COUNCIL
 08 AUG 2007
 PLANNING AND TRANSPORT STRATEGY

Legend
 Site boundary

RevA - 01aug07 - Redline boundary amended

RPS
 Sulleys 55 and 58 Cherry Orchard East, Kimbrey Park, Swindon SN2 8JG
 T 01235 818100 F 01235 818101 E rsen@rpsgroup.com W www.rpsgroup.com

Client: AWE
 Project: Small Scale Components Manufacturing Facility
 Title: Site location Plan

Date: 24:07:07 Scale: as shown Original Paper Size: A1
 Drawn: GP Checked: PK Job Ref: JWR.1136

Drawing Number: JWR.1136-15 Rev: A



WEST BERKSHIRE DISTRICT COUNCIL
 09 AUG 2007
 PLANNING AND TRANSPORT STRATEGY