
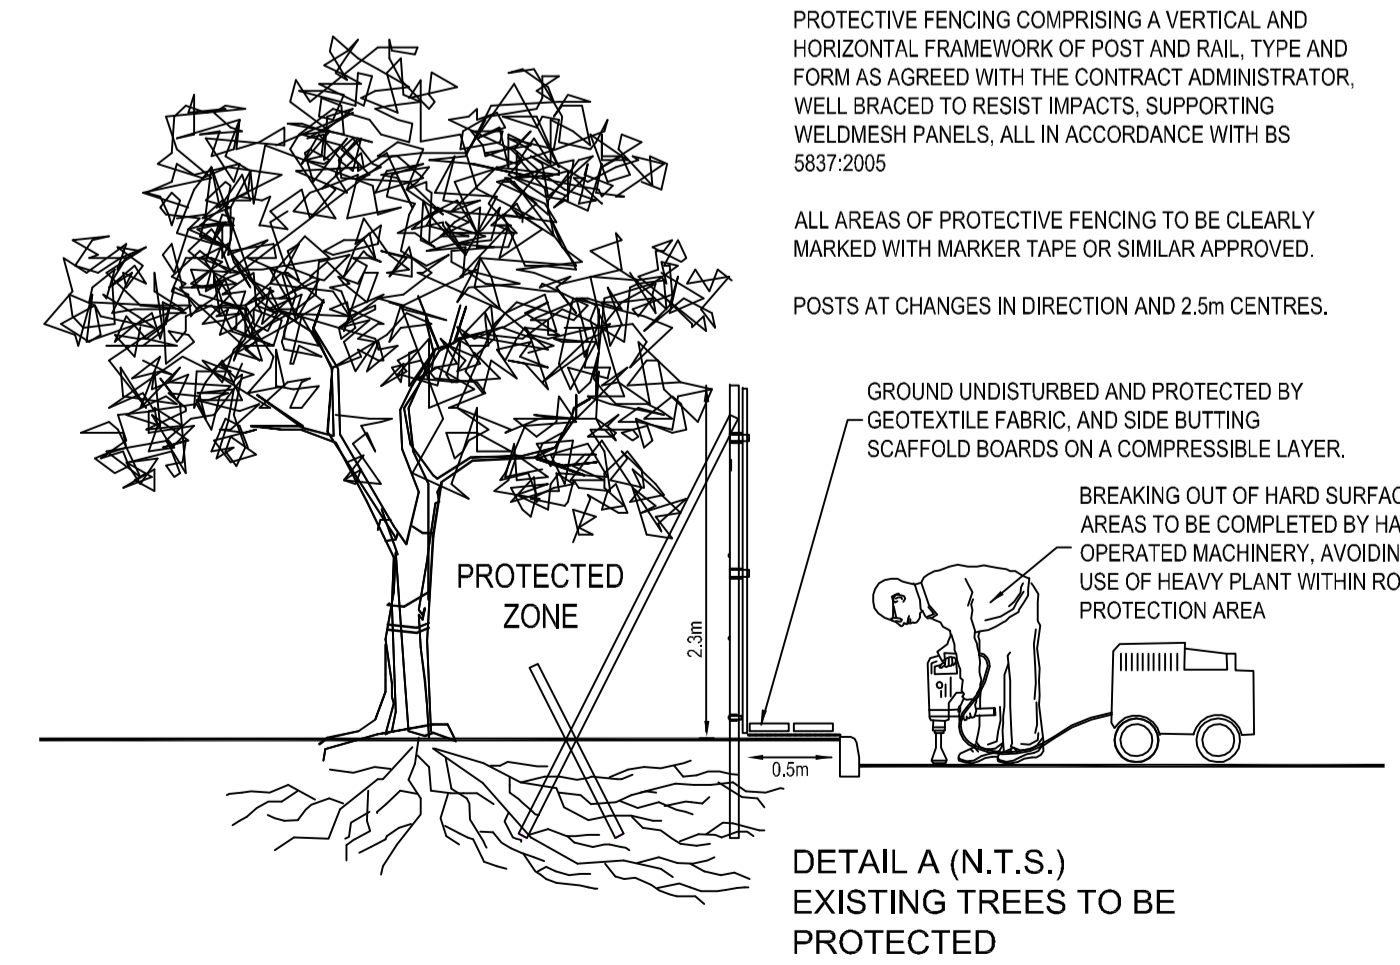


- Legend**
- Project boundary
 - Tree to be retained and protected. Refer to Tree Schedule JSL1669_750
 - Trees and Vegetation to be retained and protected
 - Tree to be removed to enable works. Refer to Tree Schedule JSL1669_750
 - Root Protection Area in accordance with BS 5837:2005 Table 2.
 - Existing operations site
 - Temporary protective fencing (Constructed in accordance with BS 5837:2005 Figure 2 - See inset detail)
- Tree Quality (with regard to BS5837:2005 Table 1)**
- Category A - High Quality Trees / Vegetation
 - Category B - Moderate Quality Trees / Vegetation
 - Category C - Low Quality Trees / Vegetation
 - Category R - Trees / Vegetation for Removal

- Notes:**
1. Pedestrian/ Vehicular emergency access routes to be maintained at all times.
 2. All fencing to be completed and approved by Contract Administrator/ Landscape Architect prior to commencement of any site clearance or demolition work.
 3. Numbered references relate to Tree survey schedule JSL1669_750, unnumbered trees have been plotted using aerial photography and GIS data, unnumbered tree locations should be confirmed on site.
 4. Numbered trees in green lettering without "T" references relate to trees proposed for removal which have been surveyed as part of a group, numbered for quantifying purposes only.
 5. Temporary protective fencing has been proposed in areas where trees are deemed to be at risk from works activities relating to MENSA development ONLY.

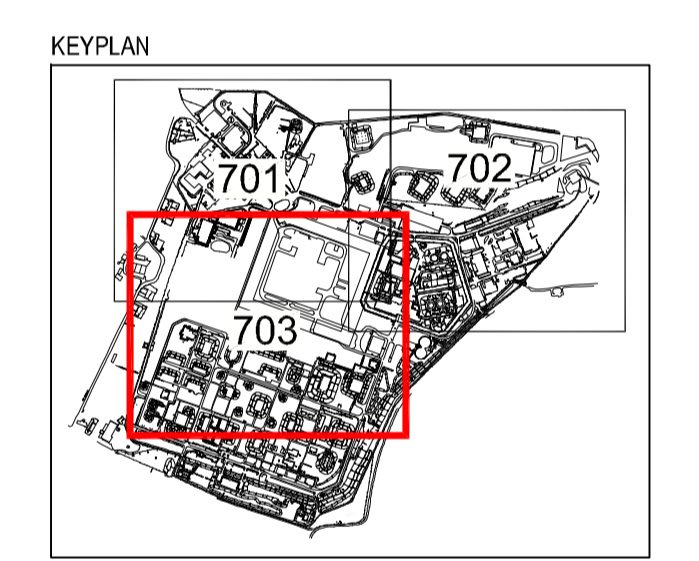

A	11/08	Update to site conditions	SH	DC
Rev:	Date:	Amendment:	Name:	Checked:
■ Drawing Based Upon: O S base / MENSA & CMR plans				
Status: FOR PLANNING				
Notes: Contractors are not to scale from this drawing. All dimensions to be checked on site and any discrepancies, ambiguities and/or omissions between this drawing and information given elsewhere must be reported to this office. If in doubt, ask.				
<small>Lakesbury House Hillingbury Road Chandlers Ford Hampshire SO53 5SS T: 023 80810440 F: 023 80810449 E: rps@rpsgroup.com W: www.rpsgroup.com</small>				
■ Client: AWE				
Project: MENSA Site B				
Title: Tree Protection Plan Sheet 3 of 3				
Date: 09/08 Scale: 1:1000 Paper Size: A1				
Drawn: DR Checked: DC Job Ref: JSL 1669				
■ Drawing Number: 703 Rev: A				
www.rpsgroup.com				

Drawing File: C:\ACCESS_A - EUS\088 - MENSA LANDSCAPE\TECH\DRAWING\088_T001.DWG Plot File: C:\ACCESS_A - EUS\088 - MENSA LANDSCAPE\TECH\DRAWING\088_T001.DWG 2008 License number: 100002973