



08/00954

WEST BERKSHIRE DISTRICT COUNCIL
 27 MAY 2008
 PLANNING AND TRADING STANDARDS

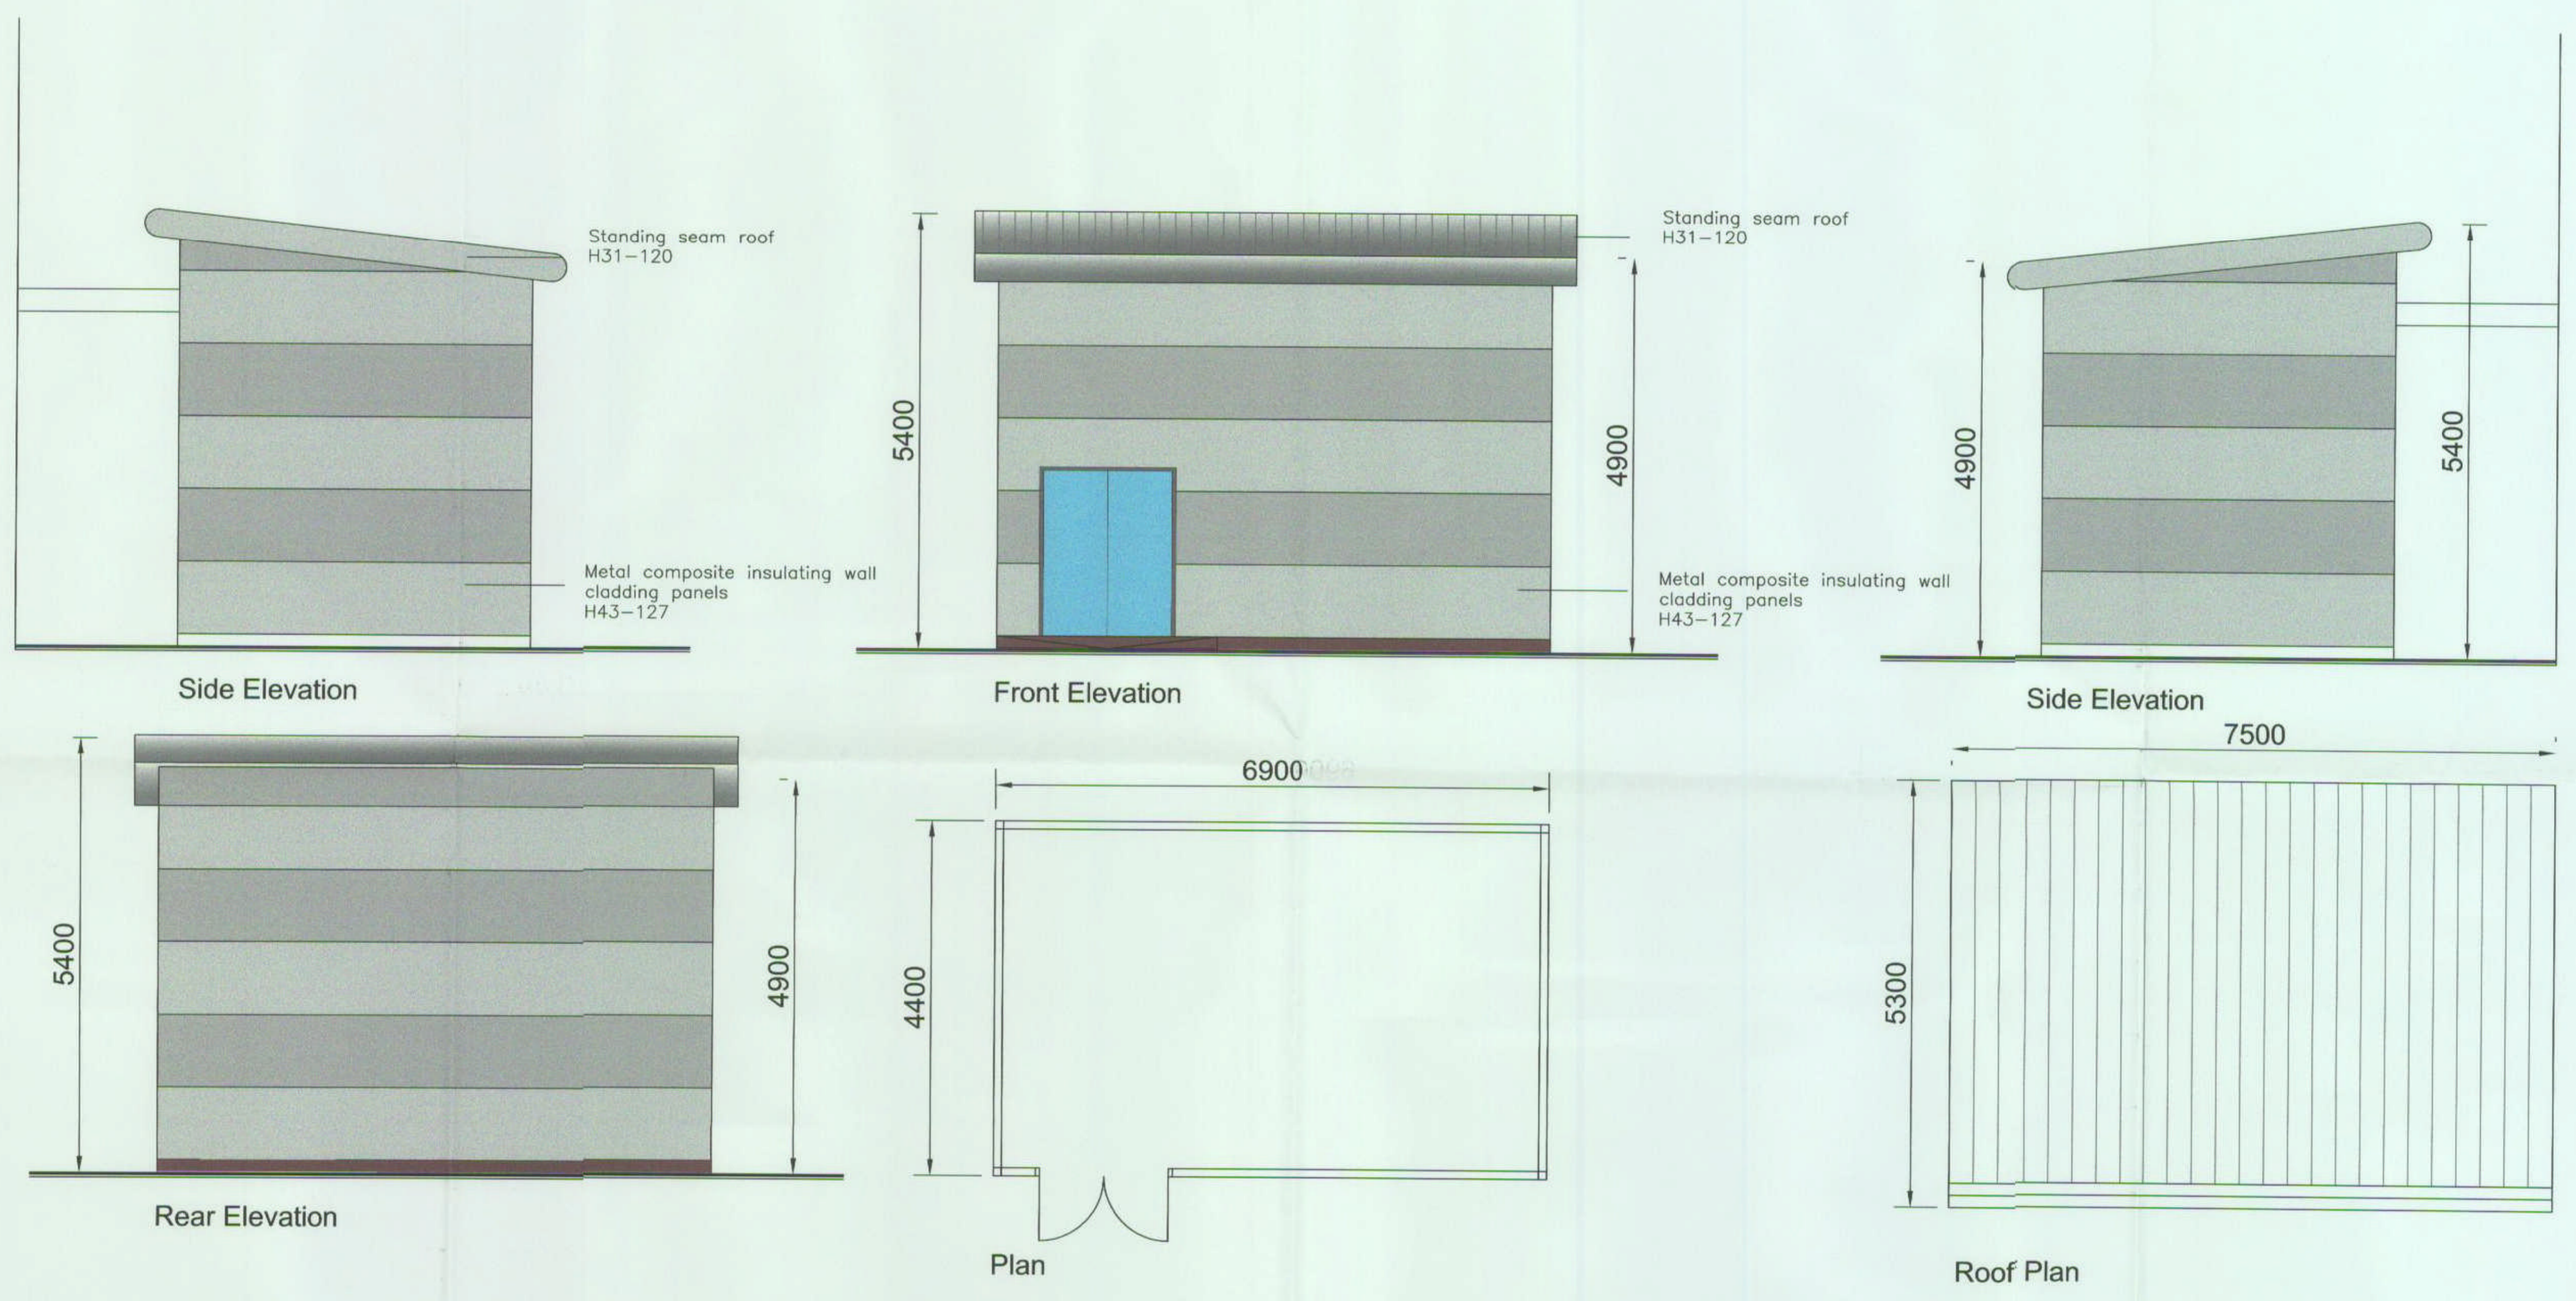

© Crown Copyright (2007). This document is the property of the Secretary of State for Defence. It is furnished in confidence and may not be copied, used or disclosed in whole or in part without prior written consent of the Intellectual Property Rights Group, PR-P, Ministry of Defence, Abbey Wood, Bristol, BS34 8JH, England.

DRAWING OFFICE REFERENCE
 DO.
 AWE ()

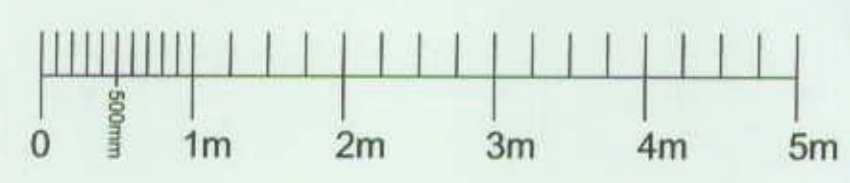

CHANGE No / ACTION SHEET No	ISSUE	DATE	MATERIAL	TOLERANCES	SUB-CONTRACTOR	CAD REF. TITLE
			PROTECTIVE FINISH	DIMS. IN mm	ORIGINAL SCALE 1:50 @ A1	C.M.R. ANCILLARY BUILDING CYCLONE EXTRACT
				SURFACE TEXTURE	ALDERMASTON, READING, BERKS, ENGLAND. RG7 4PR	UNCLASSIFIED
						DRAWING NUMBER A-AB-906
						SHT 1 OF 1

CERTIFIED
 CHECKED N.C.
 DRAWN C.R.W.