
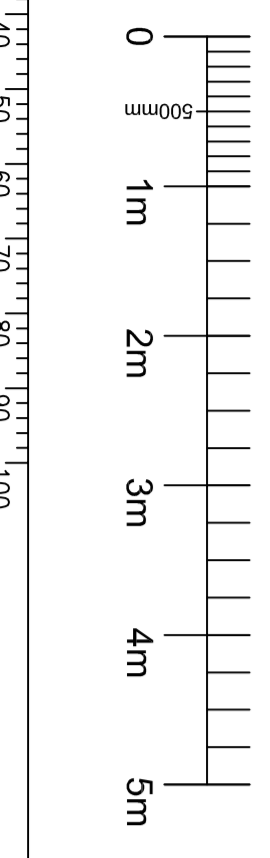
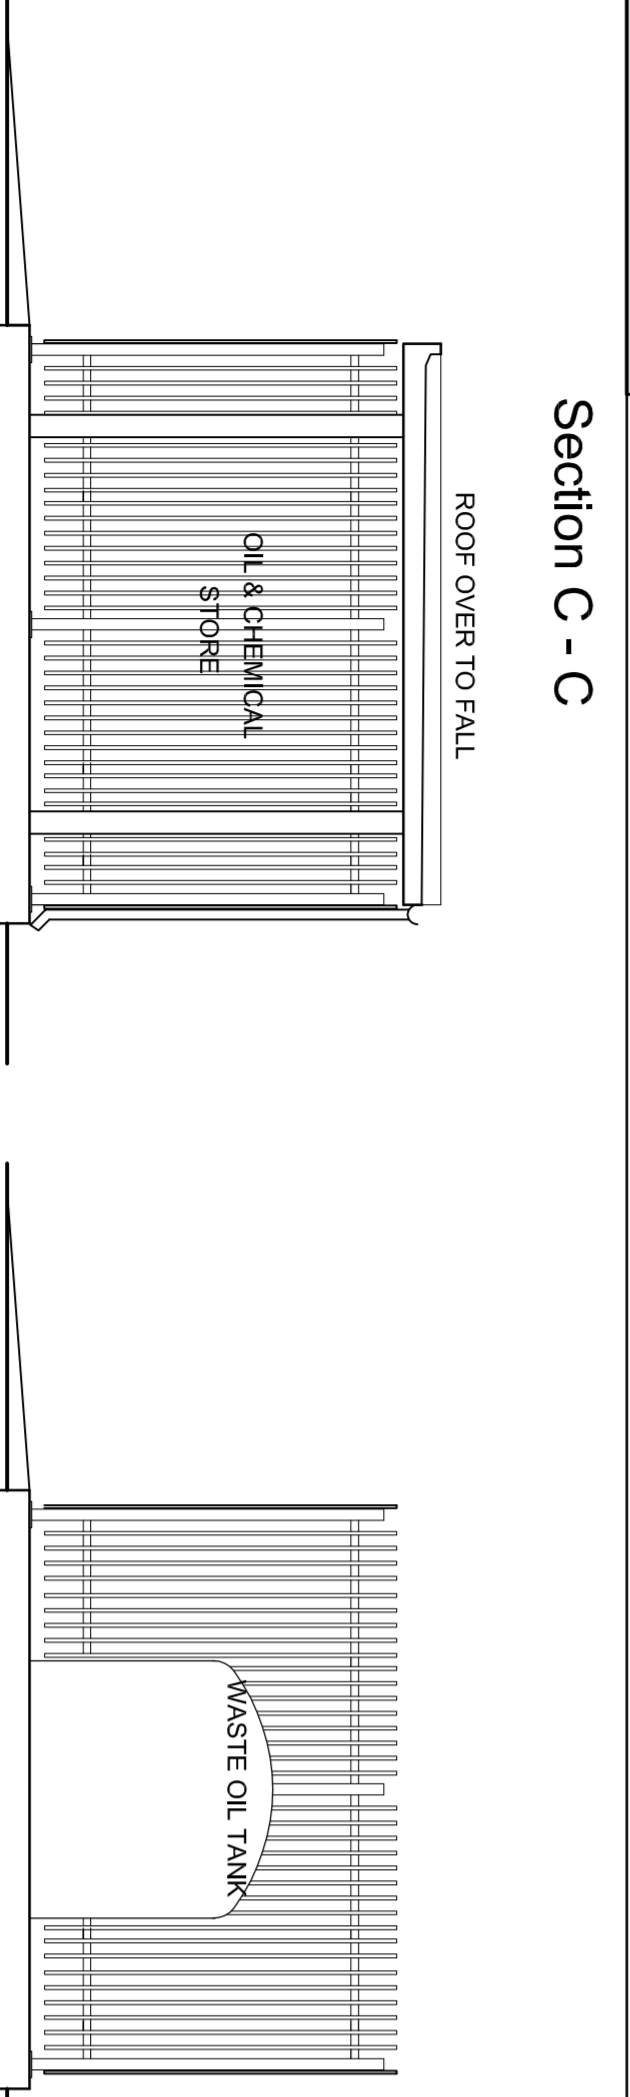
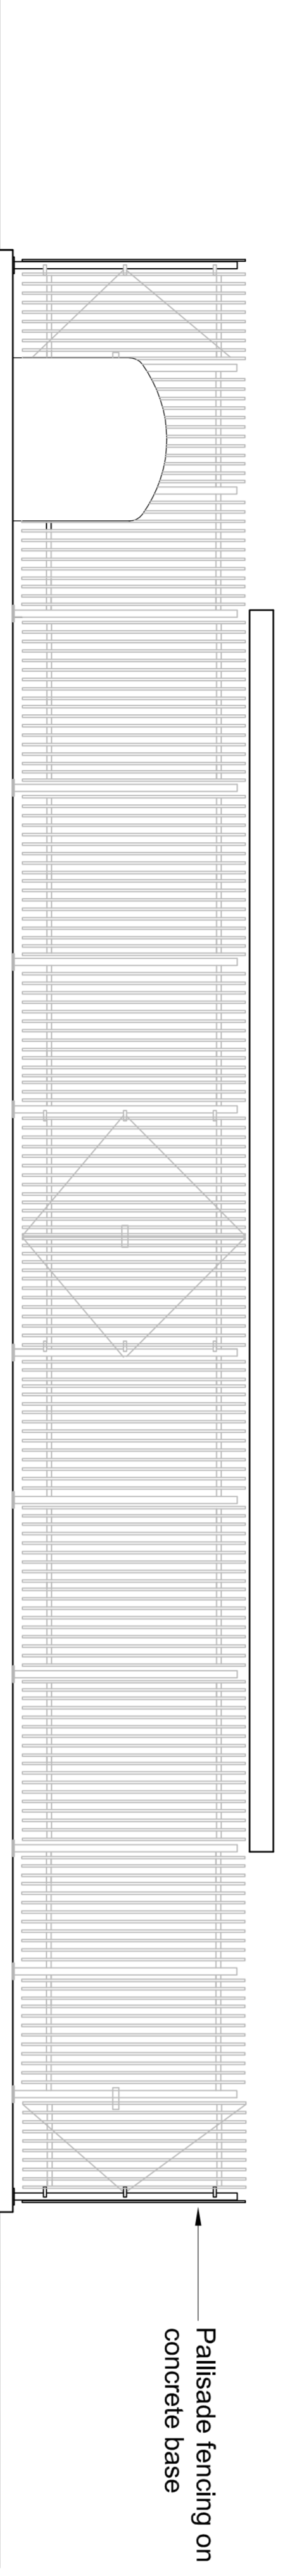
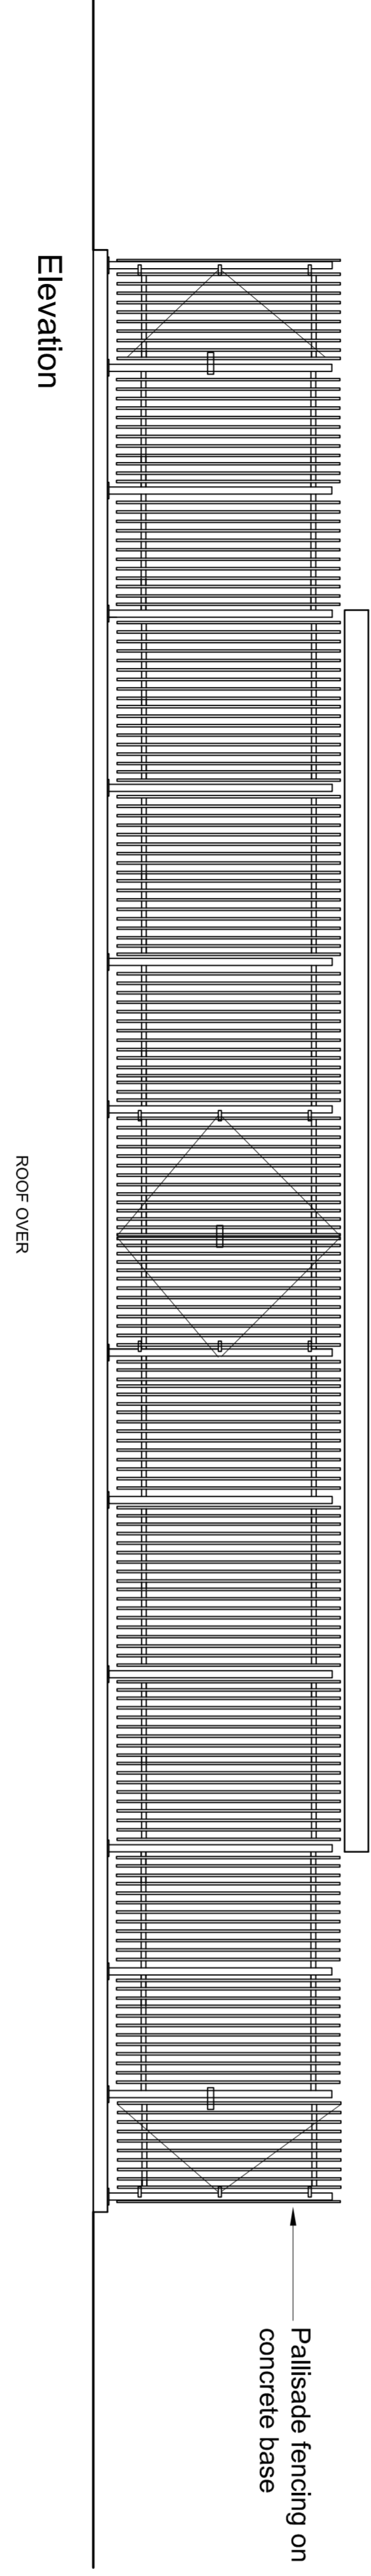
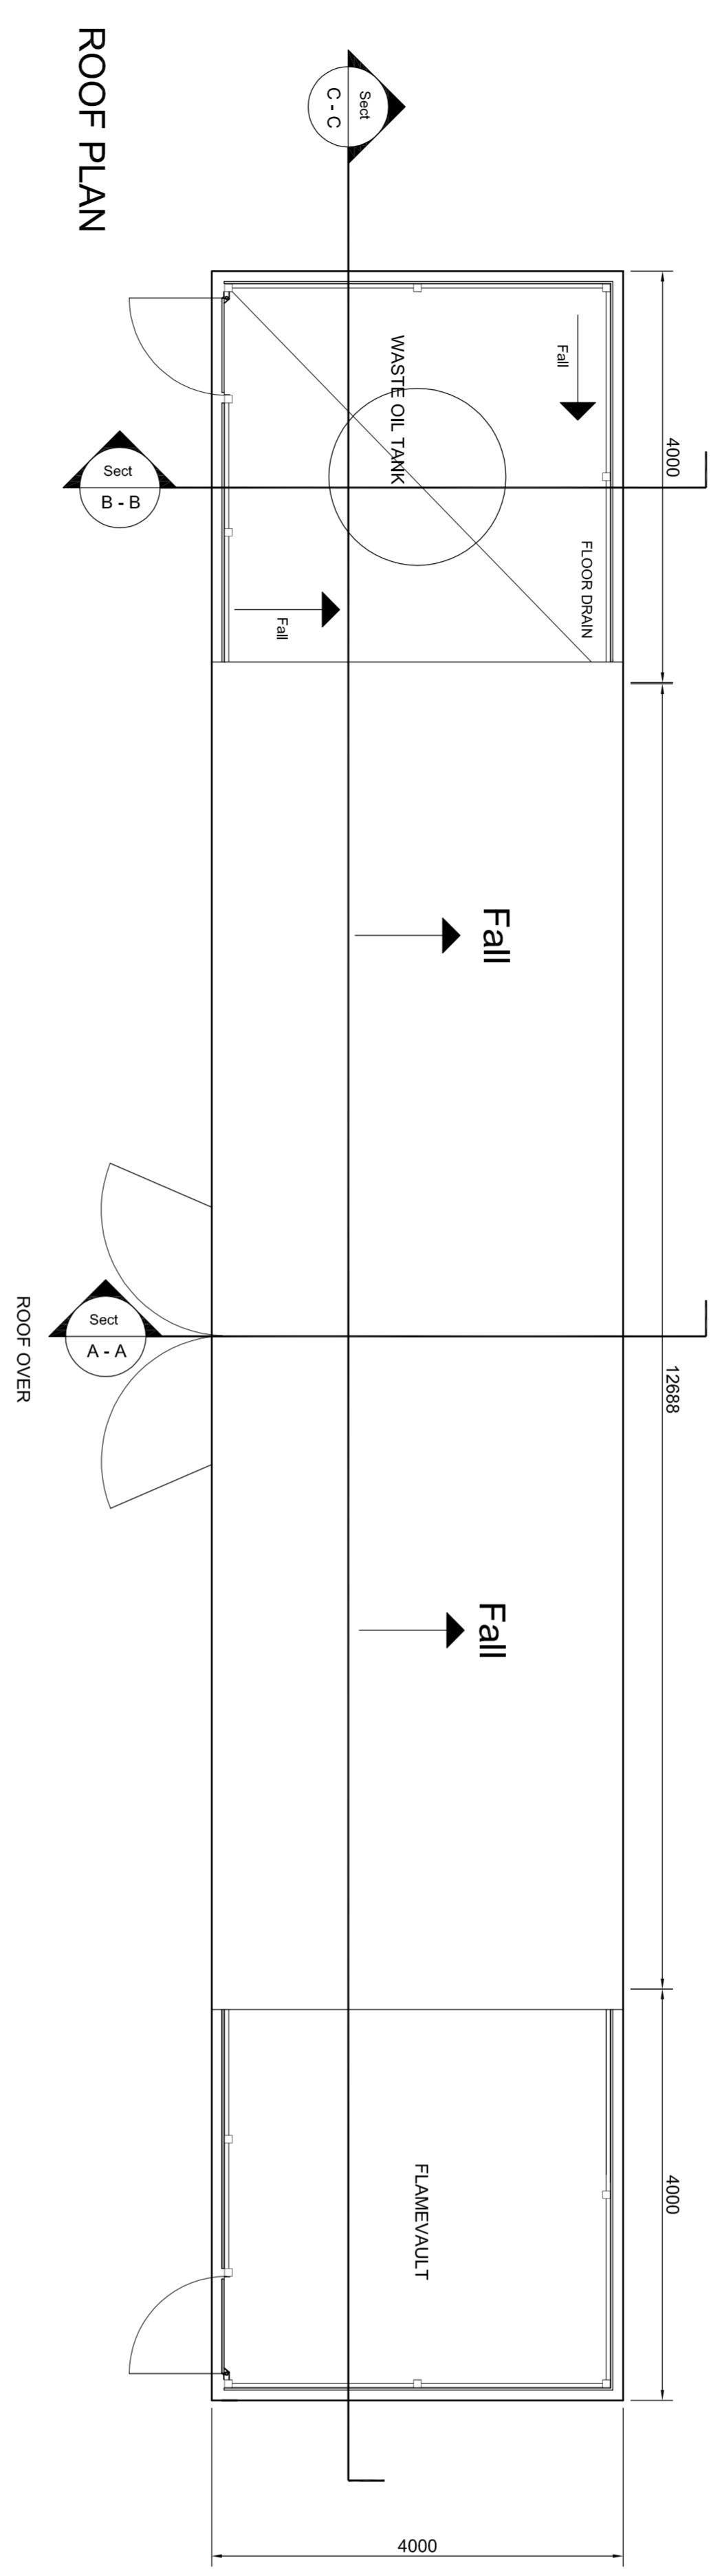


© Crown Copyright (2007)
 This document is of United Kingdom origin and contains proprietary information which is the property of the Secretary of State for Defence. It is furnished in confidence and may not be copied, used or disclosed in whole or in part without prior written consent of the Intellectual Property Rights Group.
 IPR-PL1, Ministry of Defence, Abbey Wood, Bristol, BS34 8JH, England

CERTIFIED
 CHECKED N.C.
 DRAWN C.R.W.
 DRAWING OFFICE REFERENCE
 D.O.
 AWE()

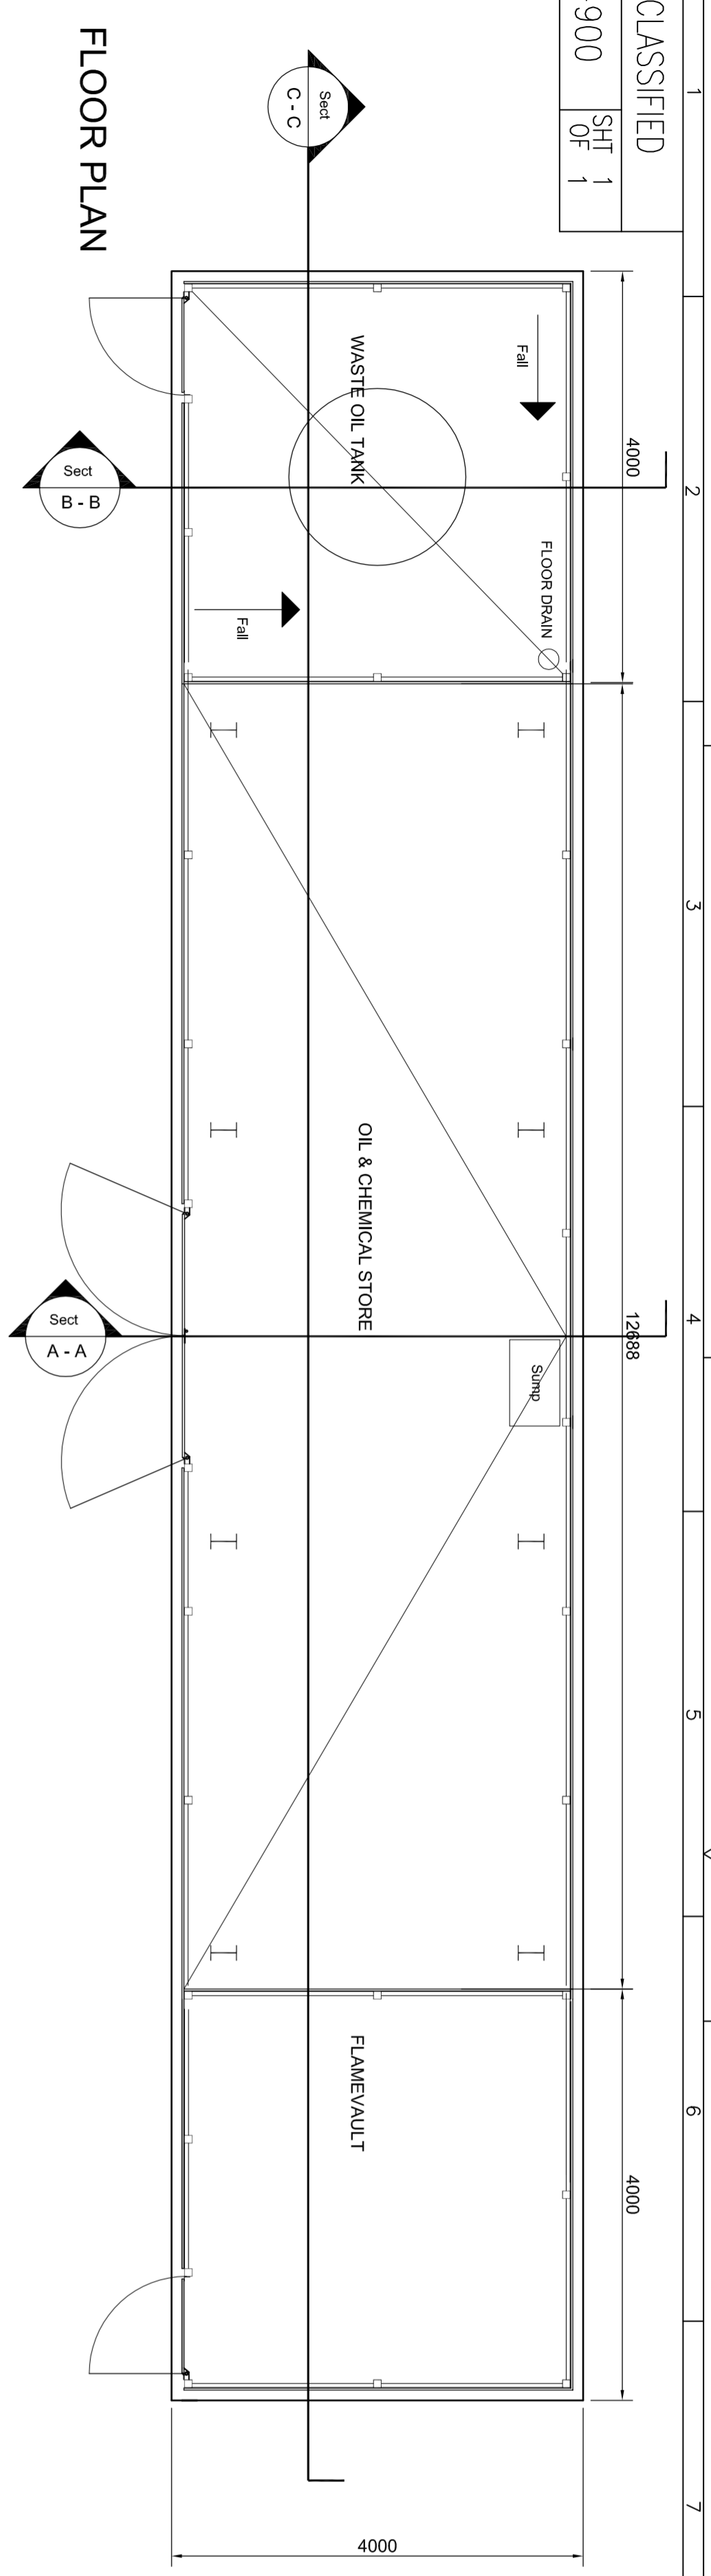

RIBA F - UPDATED CLIENT REVIEW	2	05.12.07
RIBA F - CLIENT REVIEW	1	12.11.07
CHANGE No / ACTION SHEET No	ISSUE	DATE

MATERIAL	PROTECTIVE FINISH
TOLERANCES	DIMS: IN ORIGINAL SCALE mm 1:50 @ A1 SURFACE TEXTURE

SUB-CONTRACTOR

AUDERMASTON, READING, BERKS, ENGLAND, RG7 4PR

CAD REF.	TITLE
DRAWING NUMBER	PROTECTIVE MARKING
A-AB-900	UNCLASSIFIED
SHT 1 OF 1	

Pallisade fence detail scale 1:5

