


NOTES:

- ALL FORMAL TREE PLANTING TO HAVE 2M OF CLEARANCE FROM GROUND LEVEL UPWARDS.
- 3NO. BAT AND 3NO. BIRD BOXES INSTALLED ONTO THE RETAINED EXISTING TREES.
- ROOT PROTECTION ZONE TO BE FENCED OFF DURING CONSTRUCTION. NO GROUNDWORKS TO OCCUR IN THIS AREA. EXTENS OF RPZ = 2M FROM EXISTING TREES. ALL EXISTING TREES BETWEEN TREES TO BE INSTALLED BY NO DIG METHODS.
- FORMPAVE ECOGRANITE BLOCKS ARE MADE FROM INDUSTRIAL WASTE PRODUCT OF THE CHINESE CLAY INDUSTRY AND SLAG (A BYPRODUCT OF THE STEEL INDUSTRY), COMBINED WITH CRUSHED GRANITE).
- EXISTING HARDSTANDINGS TO BE USED AS SUB BASE TO PAVING AND ROADS WHEREVER POSSIBLE.

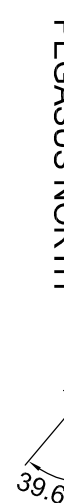

SITE NORTH
PEGASUS NORTH

PLANT SPECIES FOR SCRUB PLANTING

CORYLUS AVELLANA
CRATAEGUS MONOCORNA
PRUNUS SPINOSA
QUERCUS ROBUR
SAMBUCUS NIGRA

PLANT SPECIES FOR ORNAMENTAL SHRUB PLANTING

CHOISYA
HEBE
LAVANDULA ANGUSTIFOLIA
VINCIA MINOR

PLANT SPECIES FOR MARGINAL PLANTING


CAREX PENDULA
IRIS PSEUDACORUS
MENTHA AQUATICA
WOSOTIS PALUSTRIS
PHRAGMITES AUSTRALIS
COMMON REED

PLANT SPECIES FOR MARGINAL PLANTING

PENULOUS SEDGE
YELLOW FLAG IRIS
WATERMINT
WATER FORGET-ME-NOT
COMMON REED

F

FIRE ASSEMBLY POINT
NOTE: EMERGENCY ROUTES SHOWN ARE INDICATIVE, AS LOCATION FOR THE EMERGENCY ASSEMBLY BUILDING IS YET TO BE CONFIRMED.

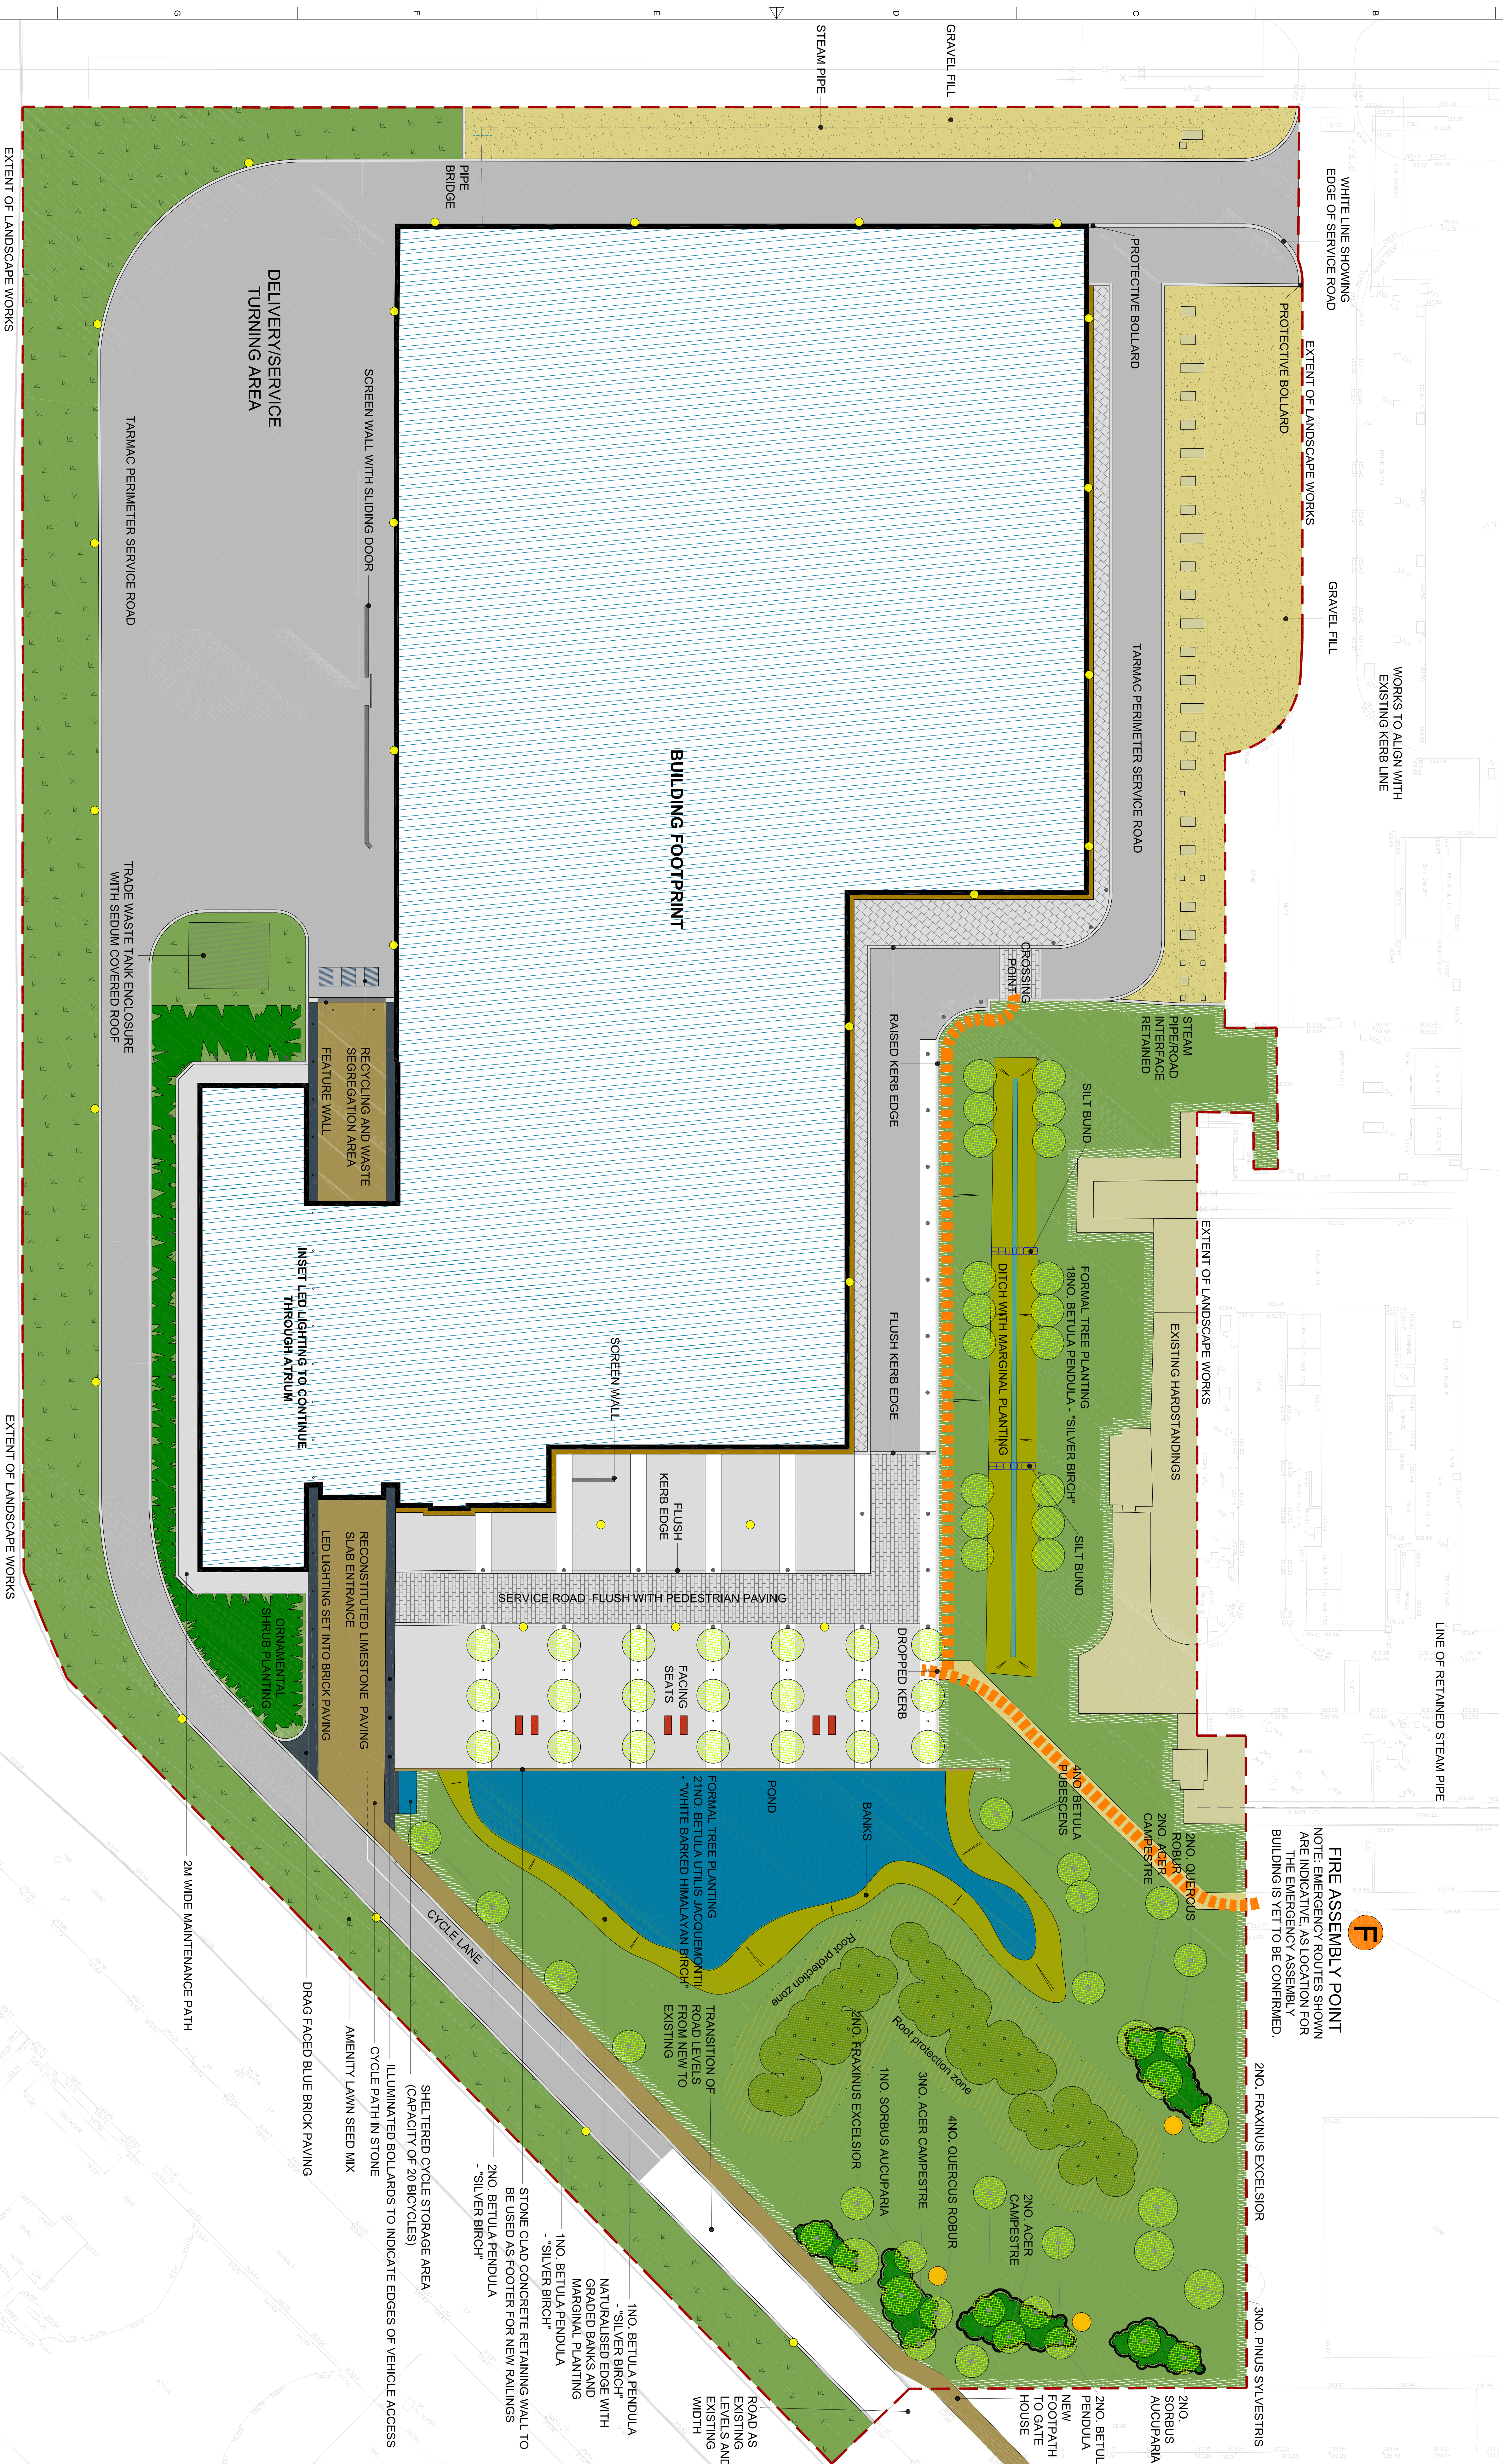

EXTENT OF LANDSCAPE WORKS

EXTENT OF LANDSCAPE WORKS

