

PROTECTIVE MARKING UNCLASSIFIED  
 DRAWING NUMBER A-AL-110  
 SHEET OF 1

BUILDING(S) COVERED

SERVICE CODE(S)

© Crown Copyright (2007)  
 This document is of United Kingdom origin and contains proprietary information which is the property of the Secretary of State for Defence. It is furnished in confidence and may not be copied, used or disclosed in whole or in part without prior written consent of the Intellectual Property Rights Group.  
 IPR-PL1, Ministry of Defence, Abbey Wood, Bristol, BS34 8JH, England




DRAWING OFFICE REFERENCE

D.O.

AWE( )

CERTIFIED  
 CHECKED N.C.  
 DRAWN C.R.W.

mm 10 20 30 40 50 60 70 80 90 100

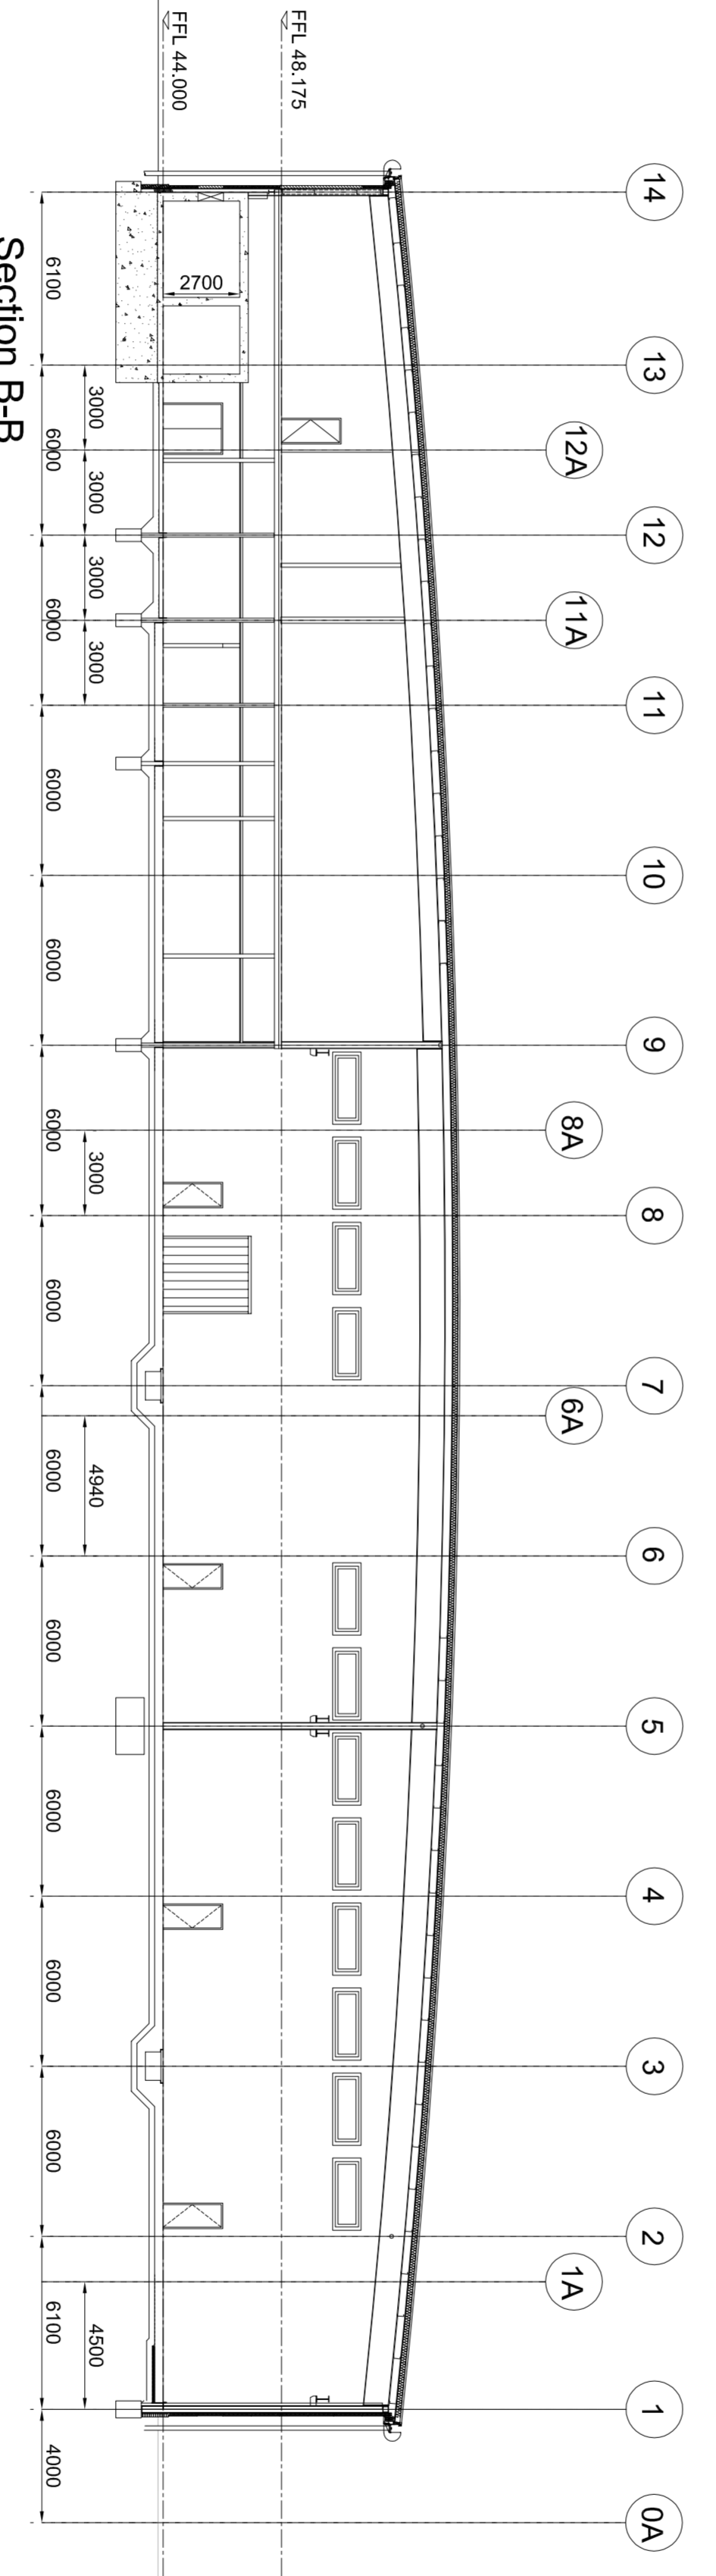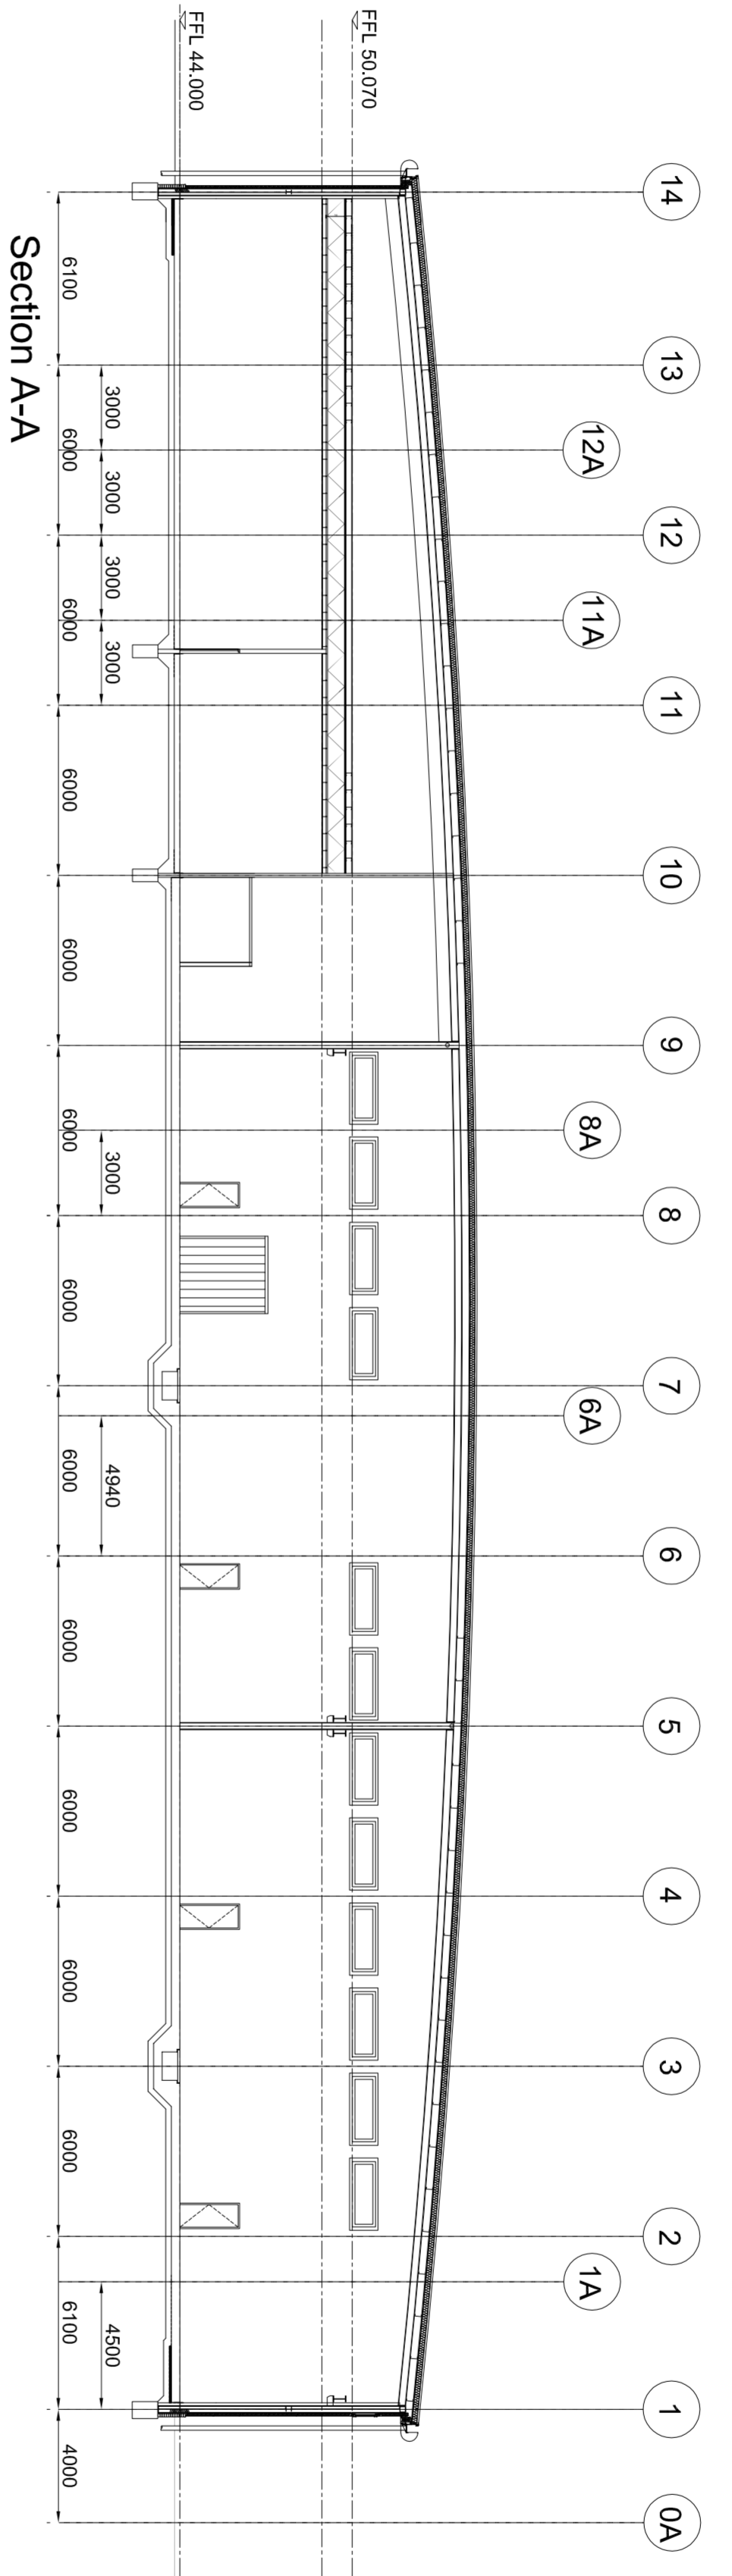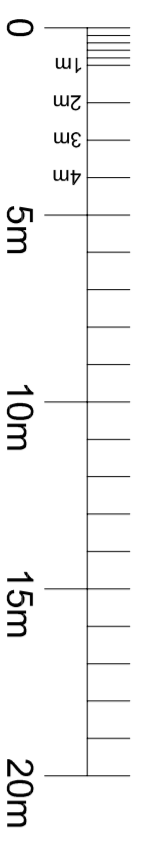

RIBA F - UPDATED CLIENT REVIEW	7	05.12.07
RIBA F - CLIENT REVIEW	6	12.11.07
ISSUED FOR BQ PREPARATION	5	19/10/2007
FOR INFORMATION	4	23/08/07
FOR INFORMATION	3	30.07.07
STAGE D ISSUE	2	20.4.07
PLANNING ISSUE	1	23.03.07
CHANGE No / ACTION SHEET No		





PROTECTIVE MARKING UNCLASSIFIED

DRAWING NUMBER A-AL-110

SHEET OF 1

BUILDING(S) COVERED

SERVICE CODE(S)

© Crown Copyright (2007)

This document is of United Kingdom origin and contains proprietary information which is the property of the Secretary of State for Defence. It is furnished in confidence and may not be copied, used or disclosed in whole or in part without prior written consent of the Intellectual Property Rights Group.

IPR-PL1, Ministry of Defence, Abbey Wood, Bristol, BS34 8JH, England

DRAWING OFFICE REFERENCE

D.O.

AWE( )

CERTIFIED

CHECKED N.C.

DRAWN C.R.W.

mm 10 20 30 40 50 60 70 80 90 100

0 5m 10m 15m 20m

Section A-A

Section B-B

Grid lines: 1A, 1, 2, 3, 4, 5, 6, 7, 8, 9, 10, 11, 12, 13, 14

Dimensions: 6100, 3000, 6000, 4940, 6000, 4500, 6100, 4000

Levels: FFL 50.070, FFL 44.000

FL 48.175, FFL 44.000

2700



