


Section G-G

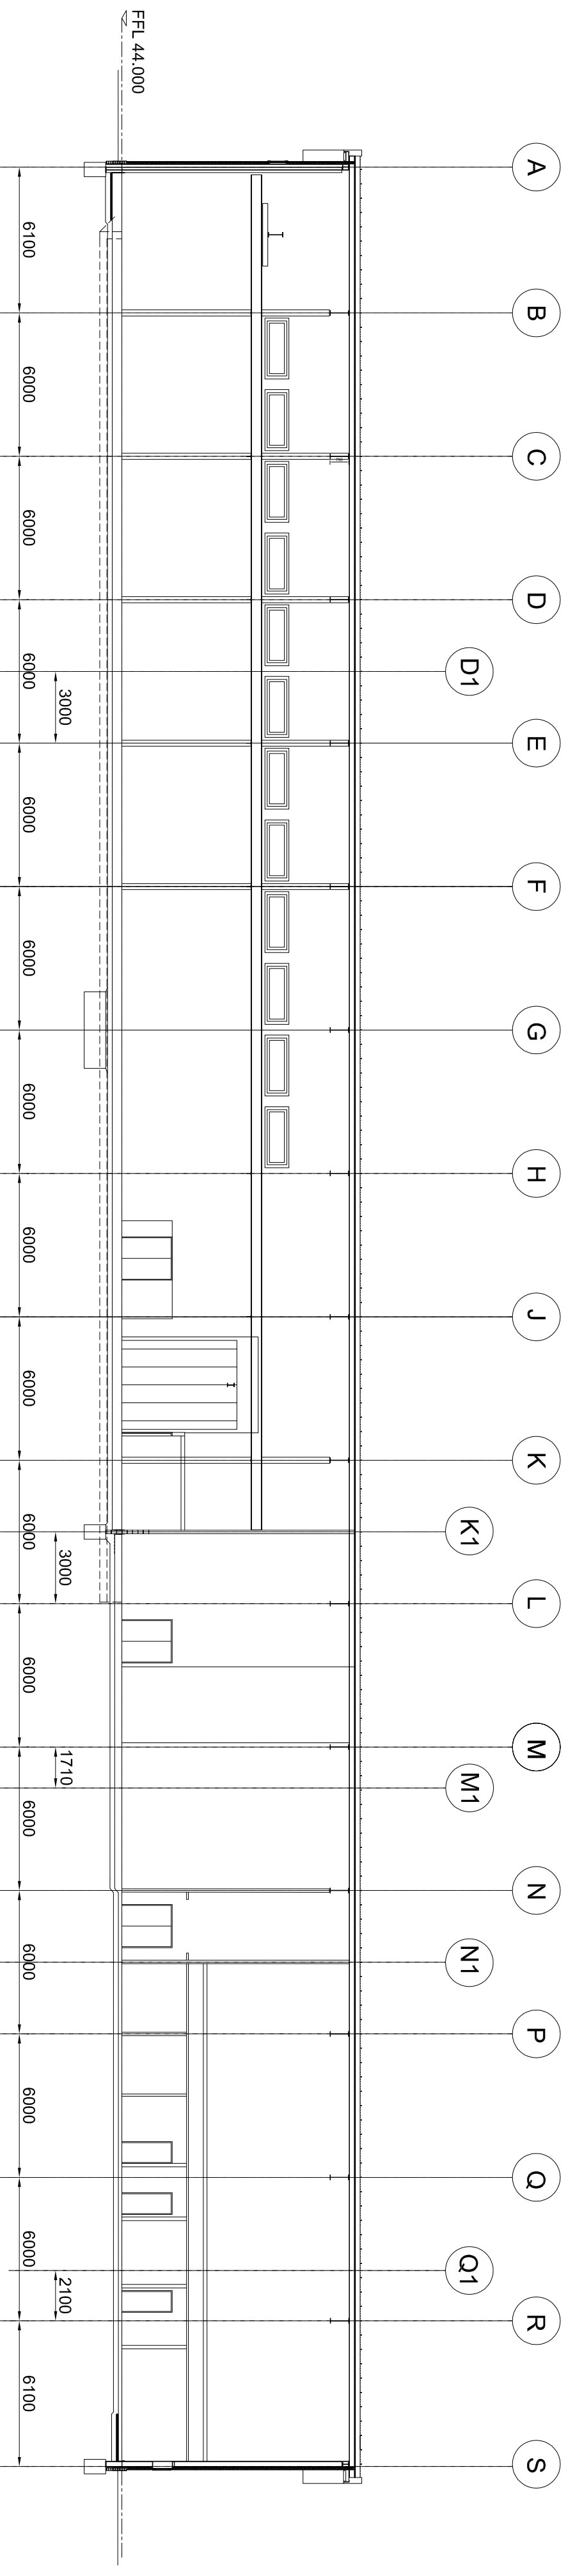

Section H-H

RIBA F - UPDATED CLIENT REVIEW	7	05.12.07
RIBA F - CLIENT REVIEW	6	12.11.07
ISSUED FOR BQ PREPARATION	5	19.10.07
FOR INFORMATION	4	23.08.07
STAGE D ISSUE	3	30.07.07
PLANNING ISSUE	2	20.04.07
CHANGE No / ACTION SHEET No	1	23.03.07
ISSUE	DATE	

MATERIAL	
PROTECTIVE FINISH	

TOLERANCES	
DIMS. IN	ORIGINAL SCALE
mm	1:200 @ A1
SURFACE TEXTURE	

SUB-CONTRACTOR

ALDERMASTON,
 READING, BERKS,
 ENGLAND, RG7 4PR

CAD REF.	
TITLE	PROTECTIVE MARKING
	SECTIONS G-G & H-H
	C.M.R.
	UNCLASSIFIED
DRAWING NUMBER	A-AL-113
	SH1 OF 1